


INSULATION & FENESTRATION REQUIREMENTS				
CLIMATE ZONE	FENESTRATION U-FACTOR	FENESTRATION SHGC	CEILING R-VALUE	WOOD FRAME WALL R-VALUE
2	0.40 (MAX)	0.25 (MAX)	49 (MIN)	13 (MIN)

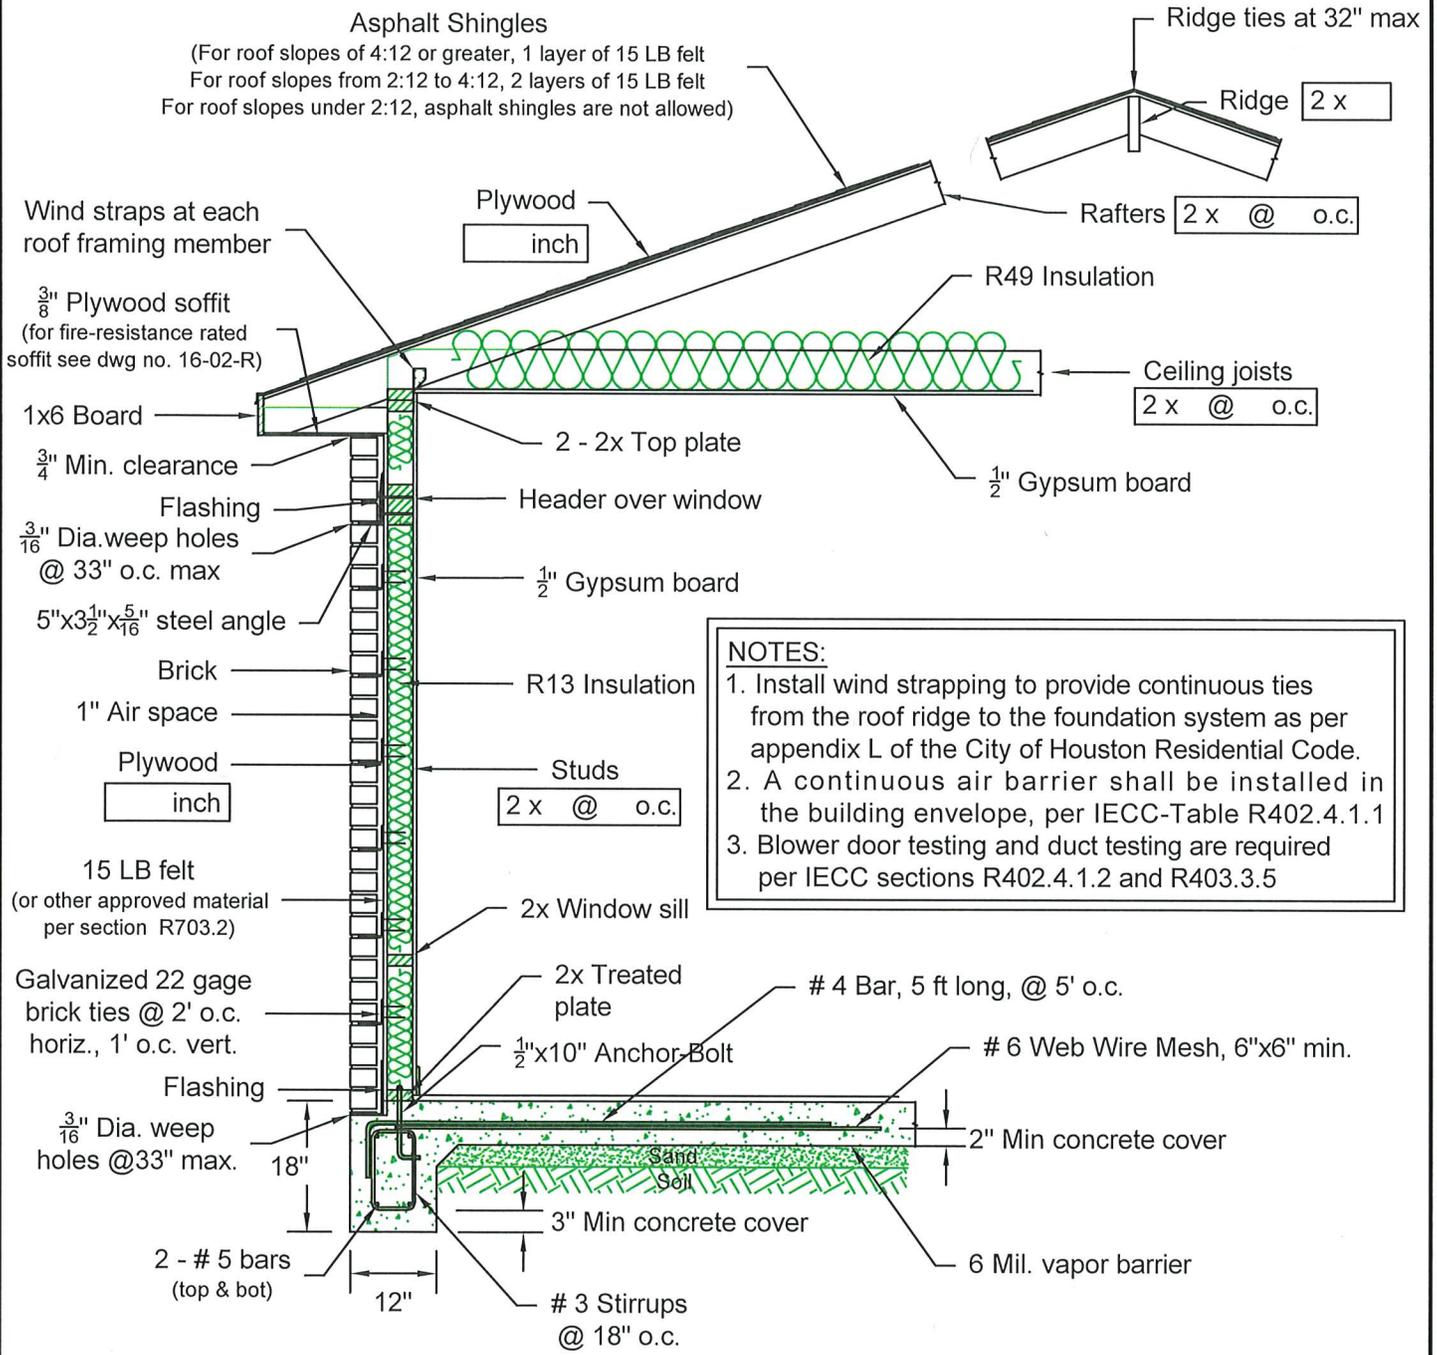

NOTES:

1. Install wind strapping to provide continuous ties from the roof ridge to the foundation system as per appendix L of the City of Houston Residential Code.
2. A continuous air barrier shall be installed in the building envelope, per IECC-Table R402.4.1.1
3. Blower door testing and duct testing are required per IECC sections R402.4.1.2 and R403.3.5



STANDARD DRAWING

BUILDING CODE ENFORCEMENT CACD

RESIDENTIAL WALL SECTION TEMPLATE (BRICK)

1002 WASHINGTON AVE, HOUSTON, TX 77002

APPROVED BY: [Signature]

BUILDING OFFICIAL

Date: 3-26-2025 DWG NO: 25-05-R 1/1