



NOTE:

- 1. GALVANIZED GRATE AFTER FABRICATION.

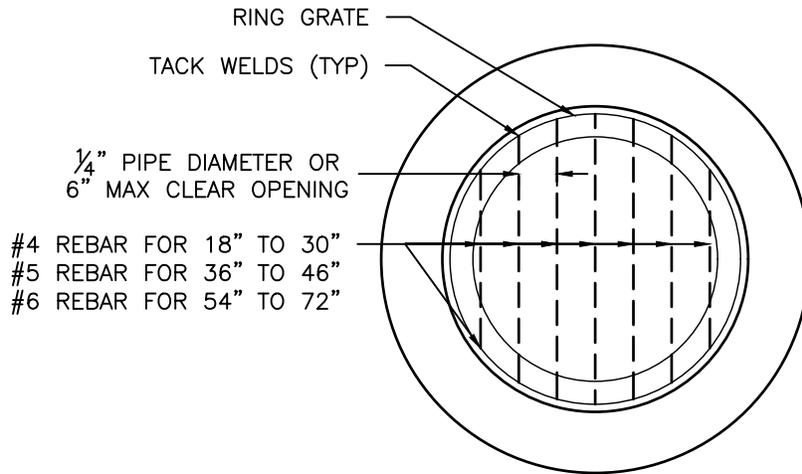

END VIEW

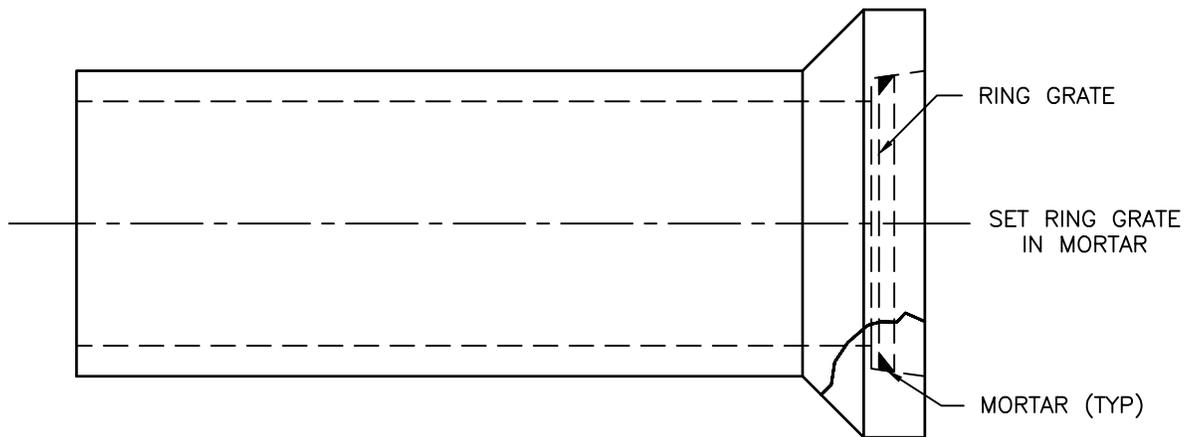

SIDE VIEW

DISCLAIMER: THE USE OF THIS STANDARD IS GOVERNED BY THE TEXAS ENGINEERING PRACTICE ACT. THE DESIGN REQUIREMENTS ON THIS STANDARD DO NOT PURPORT TO ADDRESS ALL OF THE SAFETY CONCERNS ASSOCIATED WITH THEIR USE. THE ENGINEER OF RECORD (EOR) IS TO REVIEW THESE DESIGN REQUIREMENTS AND BY AUTHORIZING THEIR USE, ACCEPTS RESPONSIBILITY FOR THEIR APPLICABILITY, ADEQUACY AND SAFETY. NO WARRANTY OF ANY KIND IS MADE BY THE CITY OF HOUSTON FOR ANY PURPOSES WHATSOEVER. THE CITY OF HOUSTON ASSUMES NO RESPONSIBILITY FOR INCORRECT RESULTS OR DAMAGES RESULTING FROM ITS USE.

CITY OF HOUSTON
HOUSTON PUBLIC WORKS STANDARD

STORM SEWER RING GRATE FOR
OPEN END OF 18" TO 72" RCP
STUBS TO DITCH

(SCALE: NOT TO SCALE)

APPROVED BY:

Signed by:

1BE8B22072F84DC...

CITY ENGINEER

Signed by:

BE463EF0DF454EB...

DIRECTOR OF HPW

EFF DATE: MAR-02-2026

DWG NO: 02090-10