


CITY OF HOUSTON

HOUSTON PUBLIC WORKS


CAPITAL PROJECTS

PROJECT TITLE


WBS NO. X-#####-#####

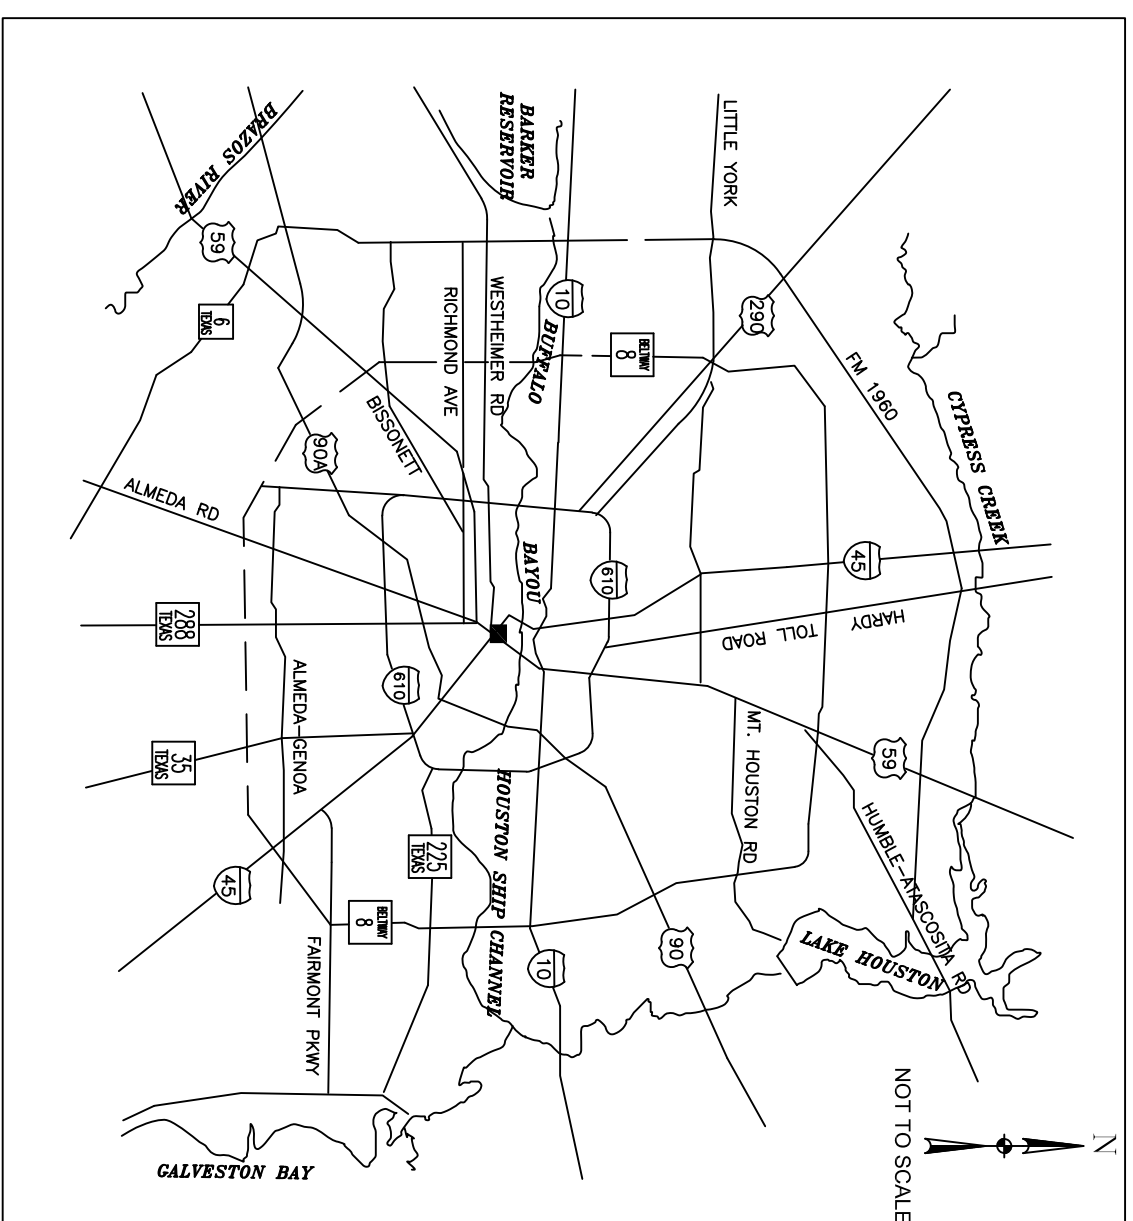

LOCATION MAP

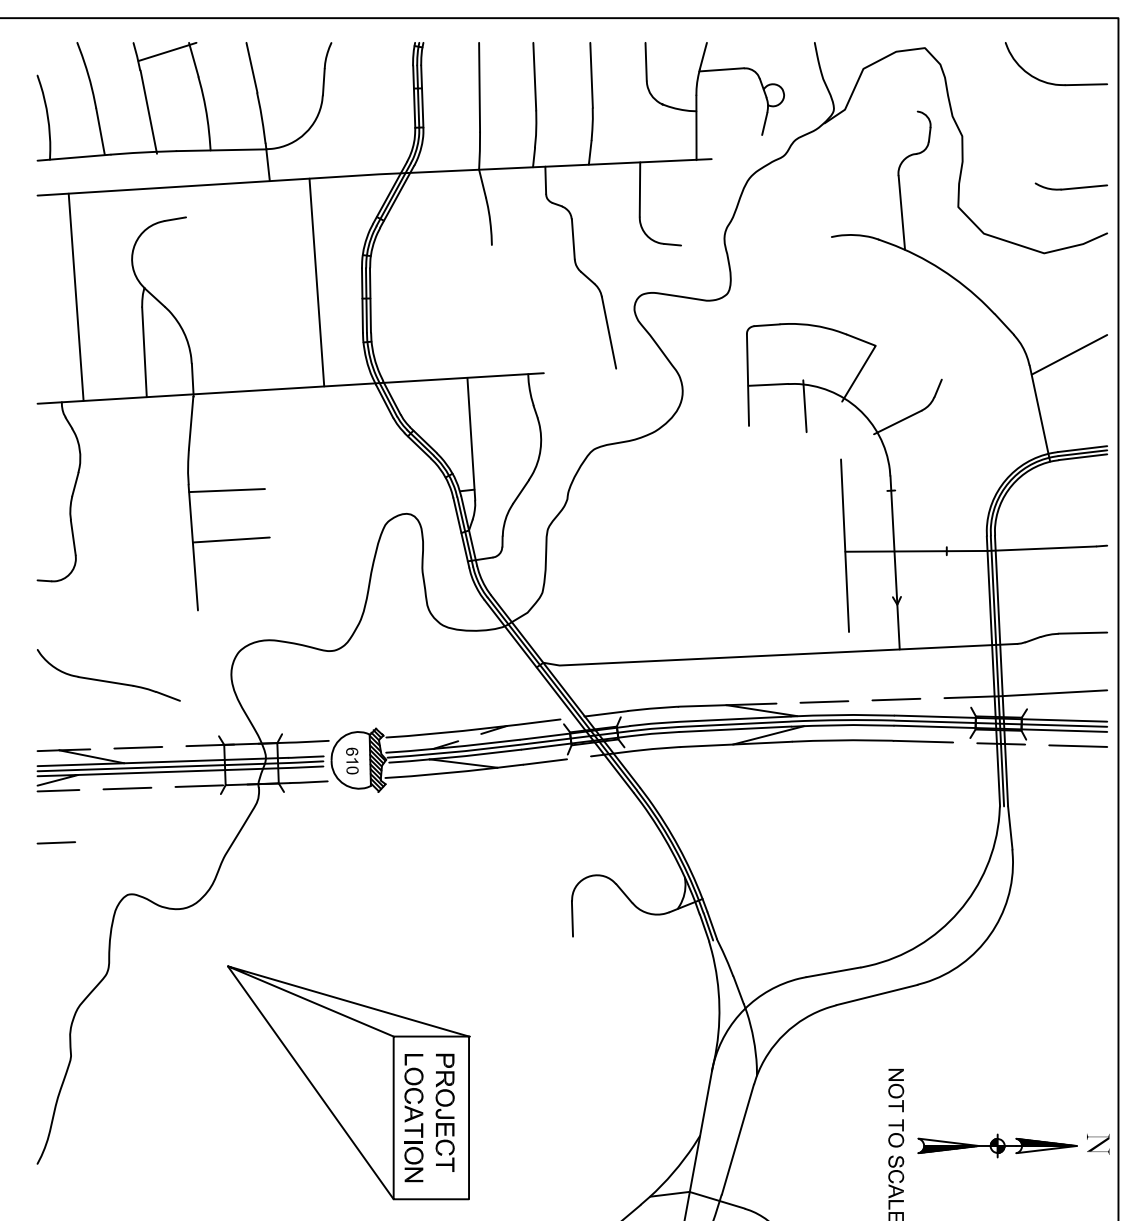

VICINITY MAP
KEY MAP NO ### X
GIMS MAP NO ### X

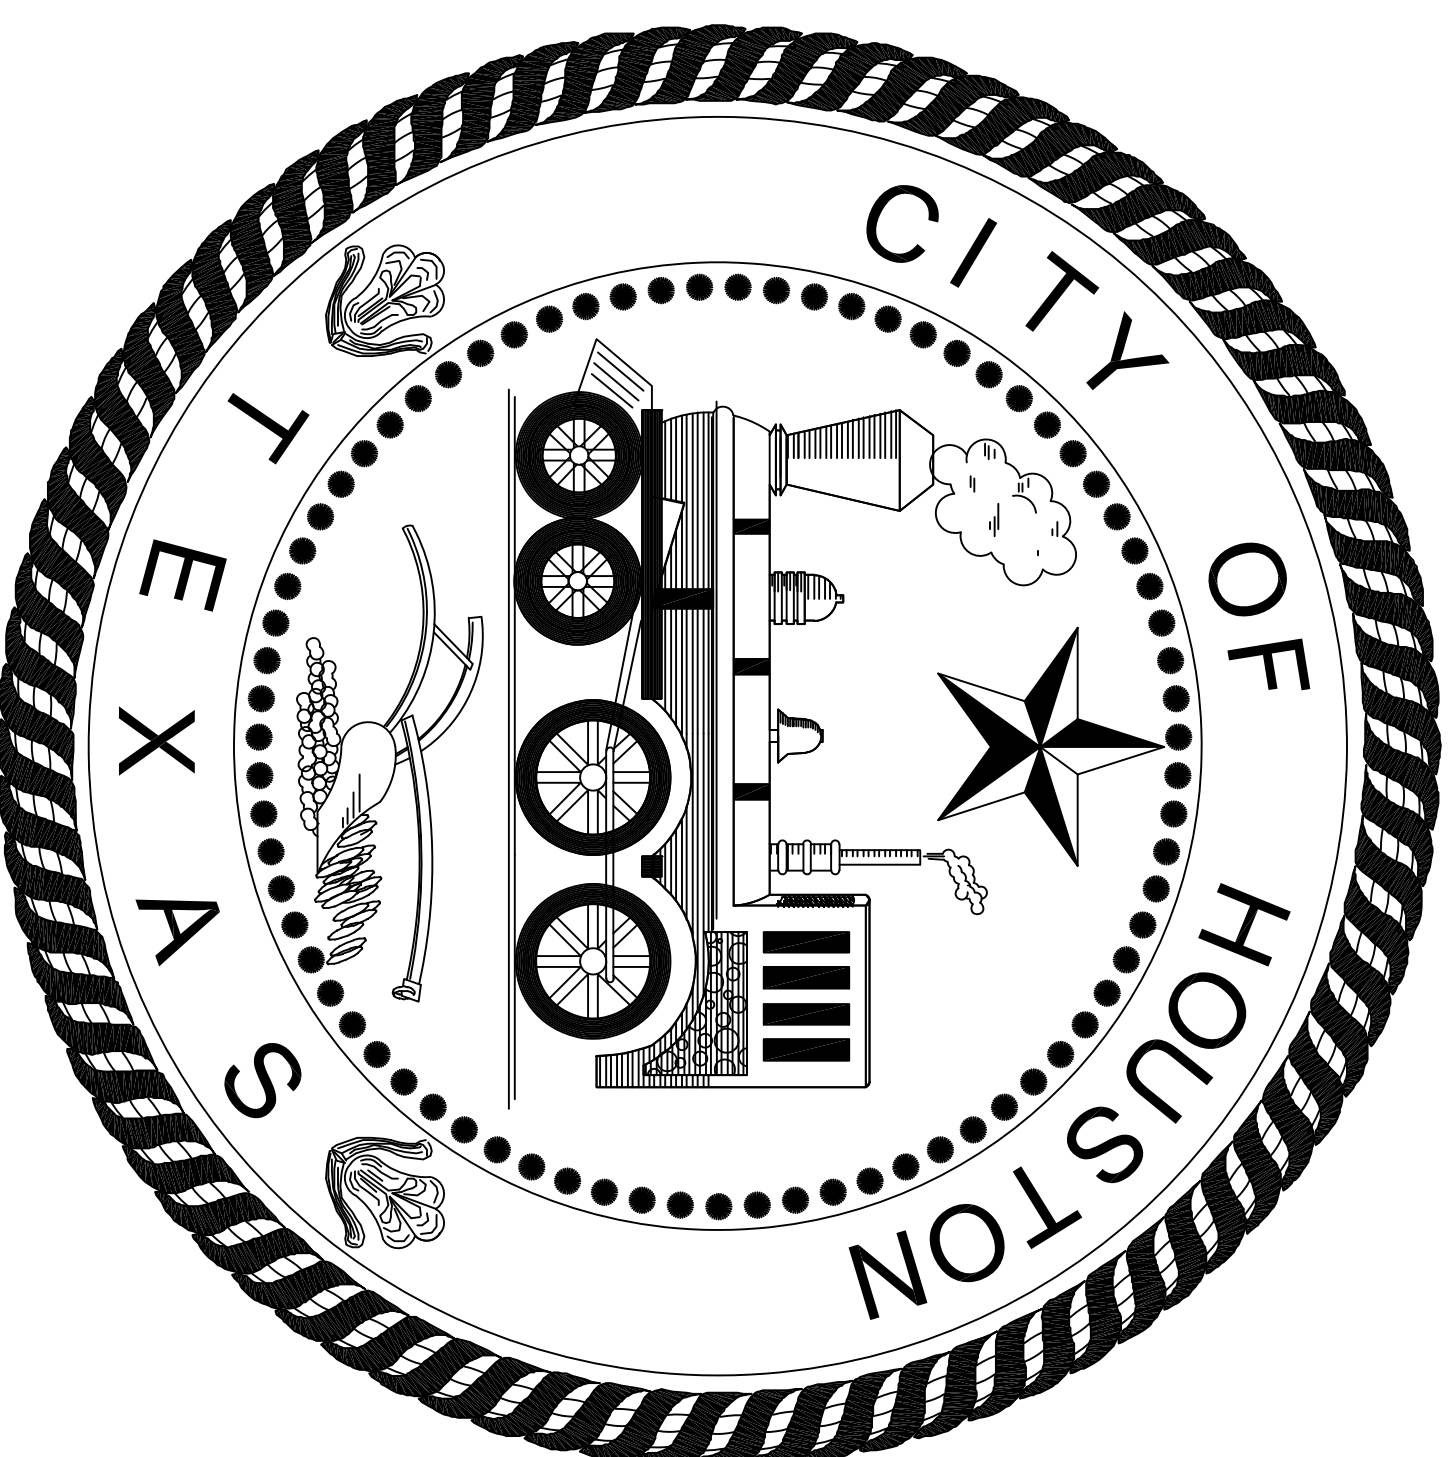

MAYOR

SYLVESTER TURNER

CONTROLLER

CHRIS BROWN

DISTRICT COUNCIL MEMBERS

- | | | | | | |
|-------------------------------|---------------------------------|-----------------------------------|-------------------------------------|------------------------------|-------------------------------|
| AMY PECK
DISTRICT A | TARSHA JACKSON
DISTRICT B | ABBE KAMIN
DISTRICT C | CAROLYN EVANS-SHABAZZ
DISTRICT D | MIKE KNOX
POSITION 1 | DAVID ROBINSON
POSITION 2 |
| DAVID MARTIN
DISTRICT E | TIFFANY D. THOMAS
DISTRICT F | MARY NAN HUFFMAN
DISTRICT G | KARLA CISNEROS
DISTRICT H | MICHAEL KUBOSH
POSITION 3 | LETTITA PLUMMER
POSITION 4 |
| ROBERT GALLEGOS
DISTRICT I | EDWARD POLLARD
DISTRICT J | MARTHA CASTEX-TATUM
DISTRICT K | | SALLIE ALCORN
POSITION 5 | |

COUNCIL MEMBERS AT-LARGE

- | | | | | | |
|--|--|--|--|--|--|
| | | | | | |
|--|--|--|--|--|--|

3	MM/DD/YY	BRIEF DESCRIPTION	XXX
2	MM/DD/YY	BRIEF DESCRIPTION	XXX
1	MM/DD/YY	BRIEF DESCRIPTION	XXX
NO.	DATE	REVISION	APP.

DESIGN ENGINEER NAME _____


ADDRESS _____

TELEPHONE NUMBER _____

TX FIRM NUMBER _____

SURVEYED BY: _____

FB NO. #####

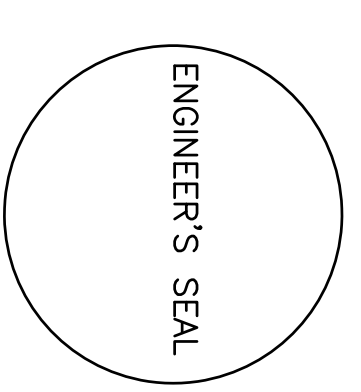

PARKS-FORESTRY DEPT. _____

METRO _____

HOUSTON WATER _____

TRANSPORTATION & DRAINAGE OPERATIONS _____

CAPITAL PROJECTS _____

SURVEY _____

FOR CITY OF HOUSTON USE ONLY

CITY ENGINEER _____

DATE _____

DIRECTOR OF HOUSTON PUBLIC WORKS _____

DATE _____

SHEET NO XX OF XX SHEETS

TDLR EABPR _____