




DISCLAIMER: THE USE OF THIS STANDARD IS GOVERNED BY THE TEXAS ENGINEERING PRACTICE ACT. THE DESIGN REQUIREMENTS ON THIS STANDARD DO NOT PURPORT TO ADDRESS ALL OF THE SAFETY CONCERNS ASSOCIATED WITH THEIR USE. THE ENGINEER OF RECORD (EOR) IS TO REVIEW THESE DESIGN REQUIREMENTS AND BY AUTHORIZING THEIR USE, ACCEPTS RESPONSIBILITY FOR THEIR APPLICABILITY, ADEQUACY AND SAFETY. NO WARRANTY OF ANY KIND IS MADE BY THE CITY OF HOUSTON FOR ANY PURPOSES WHATSOEVER. THE CITY OF HOUSTON ASSUMES NO RESPONSIBILITY FOR INCORRECT RESULTS OR DAMAGES RESULTING FROM ITS USE.

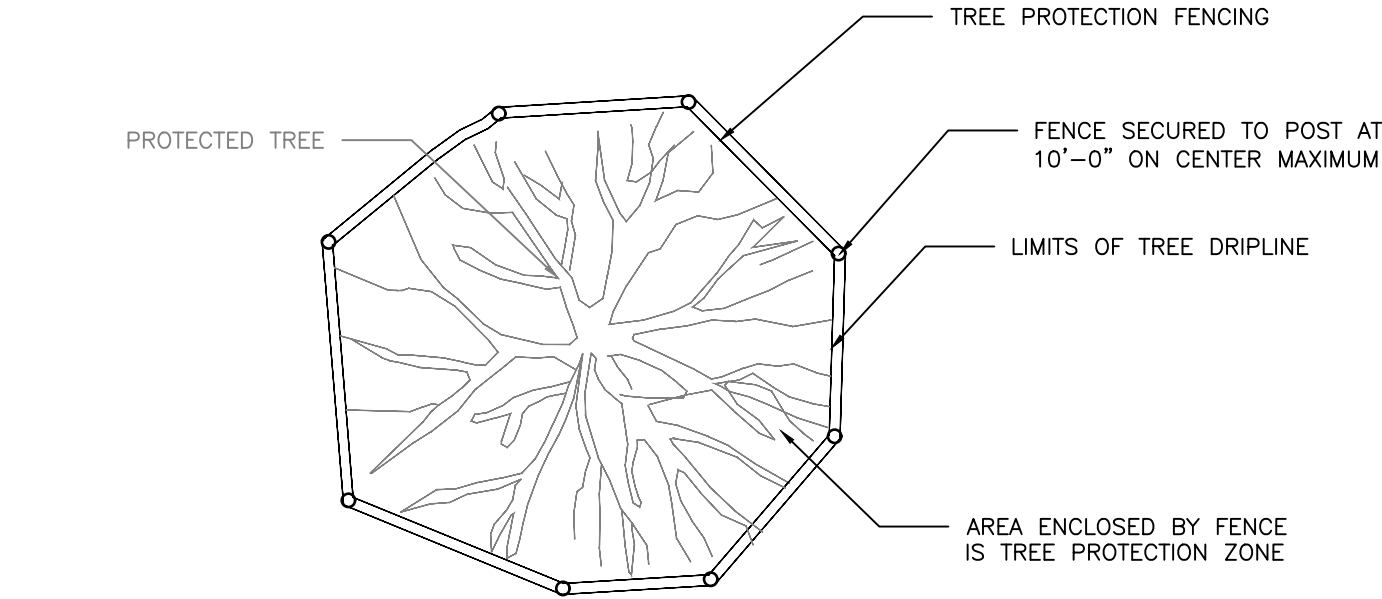

PLAN VIEW
TREE PROTECTION FENCING DETAIL

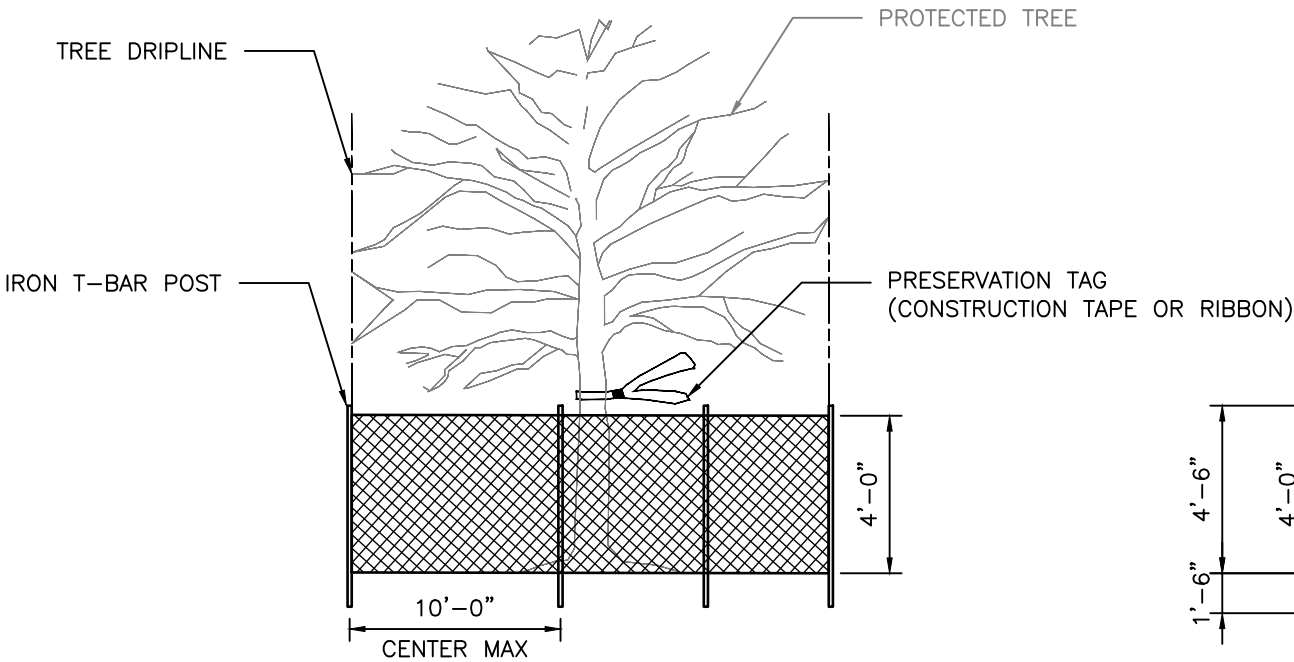

FRONT VIEW
TREE PROTECTION FENCING DETAIL

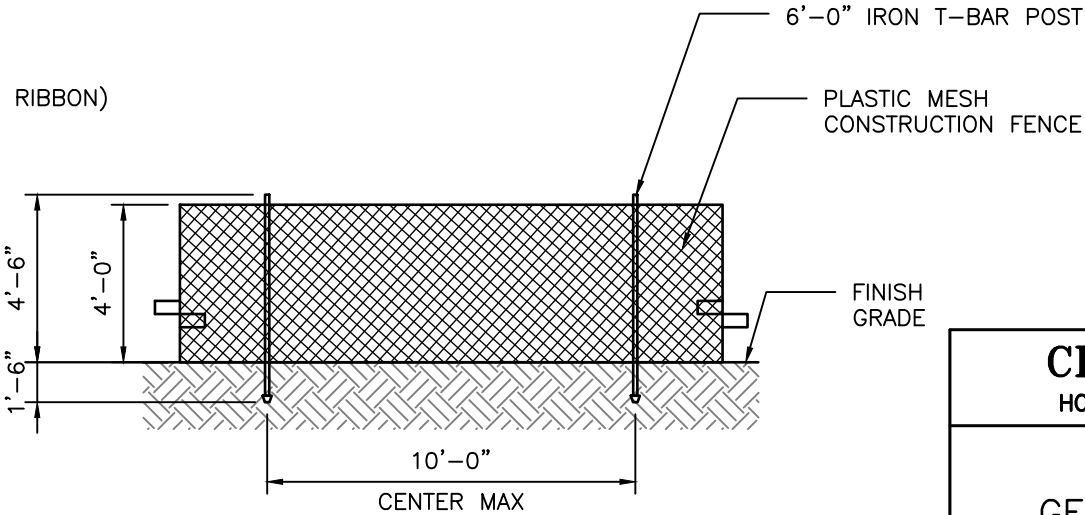

DETAIL B-4
PROTECTIVE PLASTIC MESH FENCE

NOTES:

FENCE LOCATION MAY BE ADJUSTED TO ACTUAL SITE CONDITIONS.

CITY OF HOUSTON HOUSTON PUBLIC WORKS STANDARD	
TREE PROTECTION GENERAL REQUIREMENTS (SCALE: NOT TO SCALE)	
APPROVED BY:	
<div>DocuSigned by: Sulhail Kanwar 9EF8B0C641F5478...</div> <div>CITY ENGINEER</div>	<div>DocuSigned by: Carol Haddock A93C410B72B3453...</div> <div>DIRECTOR OF HPW</div>
EFF DATE: NOV-27-2023	DWG NO: 01562-01