



NOTE:
 FENCE LOCATION MAY BE ADJUSTED TO ACTUAL SITE CONDITIONS.

PLAN VIEW—TREE PROTECTION FENCING DETAIL
 N.T.S.

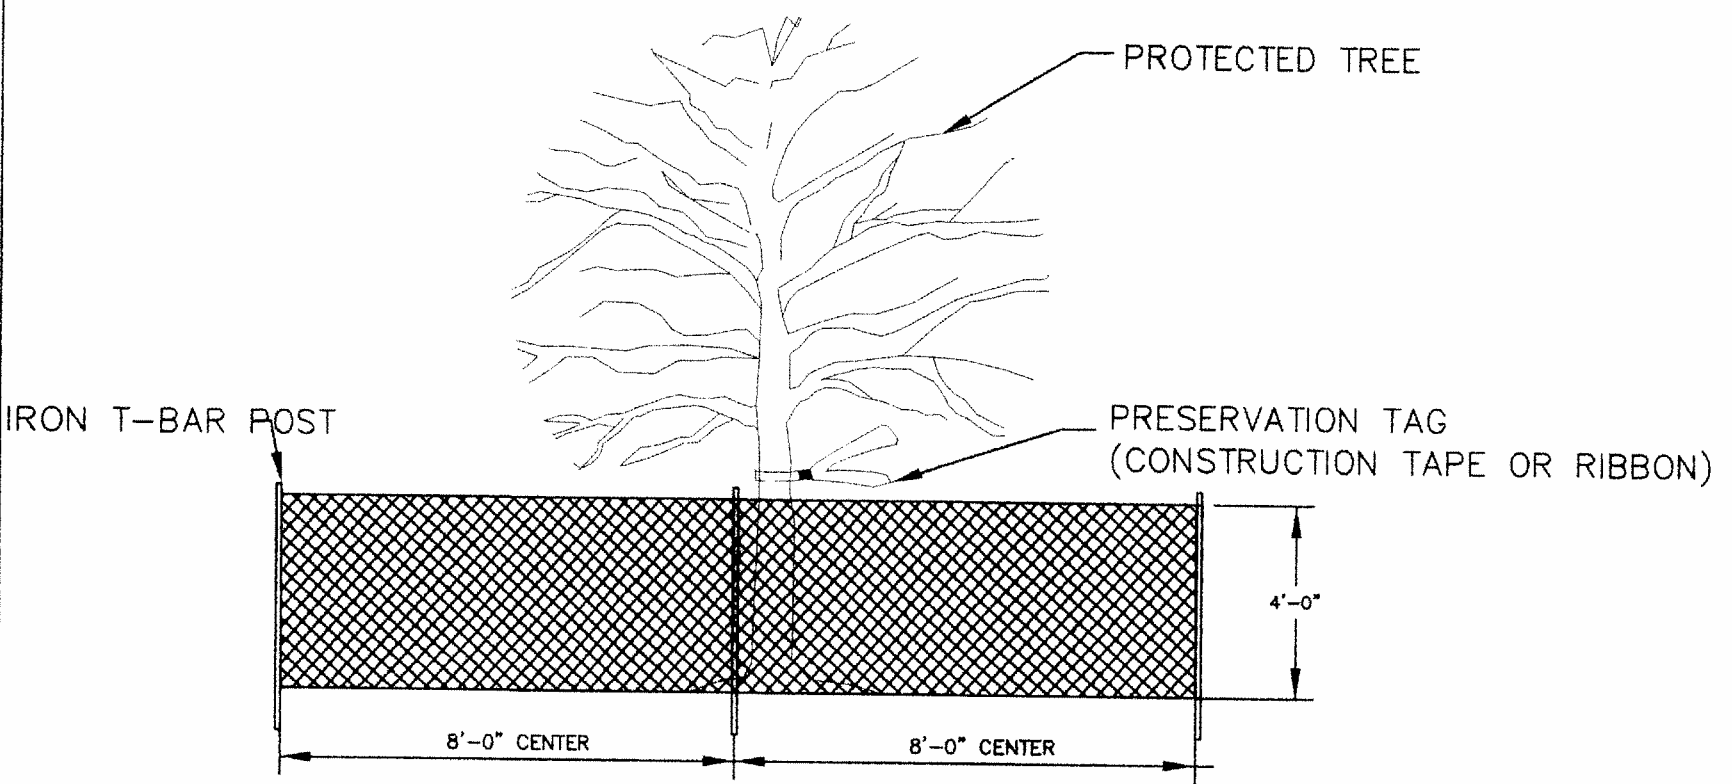

FRONT VIEW—TREE PROTECTION FENCING DETAIL
 N.T.S.

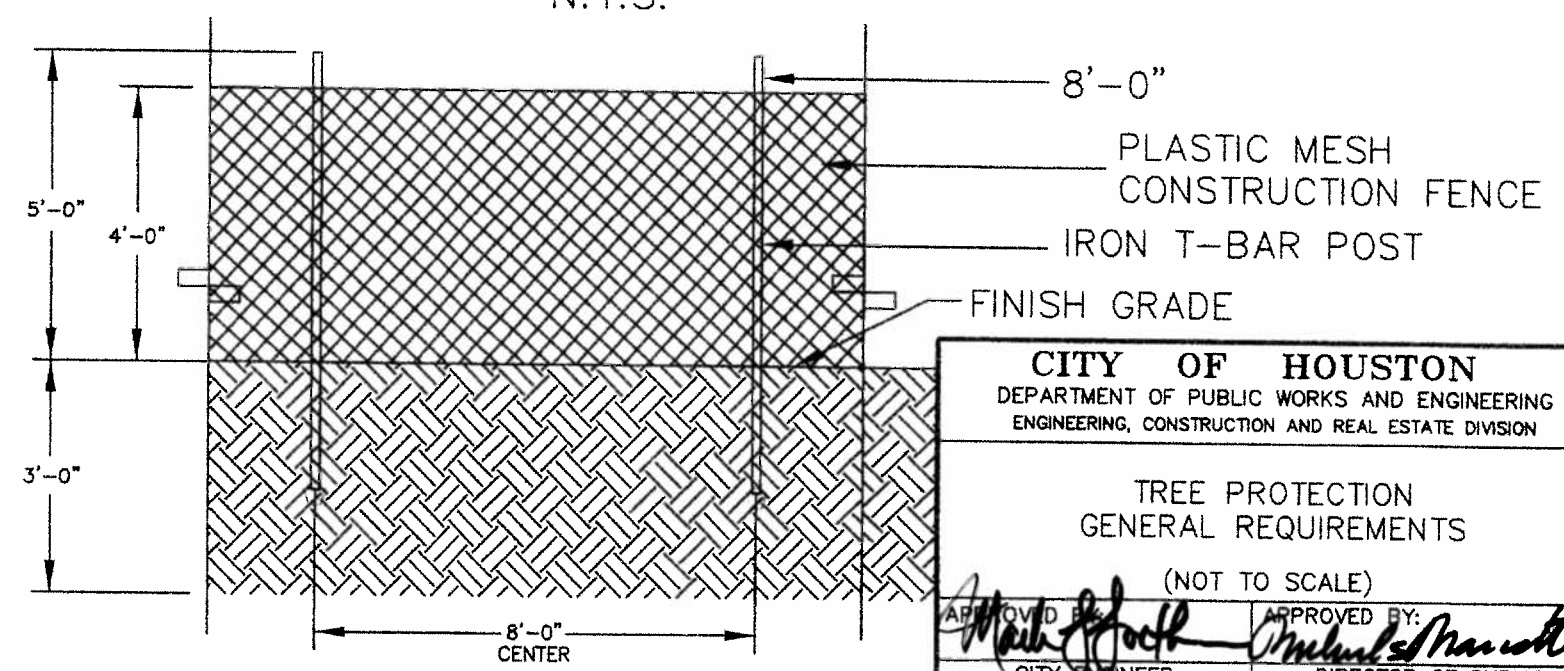

PROTECTIVE PLASTIC MESH FENCE
 N.T.S.

CITY OF HOUSTON DEPARTMENT OF PUBLIC WORKS AND ENGINEERING ENGINEERING, CONSTRUCTION AND REAL ESTATE DIVISION	
TREE PROTECTION GENERAL REQUIREMENTS (NOT TO SCALE)	
APPROVED BY: <i>Mark J. Cook</i> CITY ENGINEER	APPROVED BY: <i>Michael S. Harville</i> DIRECTOR OF PUBLIC WORKS AND ENGINEERING
EFF DATE: JULY-01-2009	DWG NO: 01562-01