



DISCLAIMER: THE USE OF THIS STANDARD IS GOVERNED BY THE TEXAS ENGINEERING PRACTICE ACT. THE DESIGN REQUIREMENTS ON THIS STANDARD DO NOT PURPORT TO ADDRESS ALL OF THE SAFETY CONCERNS ASSOCIATED WITH THEIR USE. THE ENGINEER OF RECORD (EOR) IS TO REVIEW THESE DESIGN REQUIREMENTS AND BY AUTHORIZING THEIR USE, ACCEPTS RESPONSIBILITY FOR THEIR APPLICABILITY, ADEQUACY AND SAFETY. NO WARRANTY OF ANY KIND IS MADE BY THE CITY OF HOUSTON FOR ANY PURPOSES WHATSOEVER. THE CITY OF HOUSTON ASSUMES NO RESPONSIBILITY FOR INCORRECT RESULTS OR DAMAGES RESULTING FROM ITS USE.

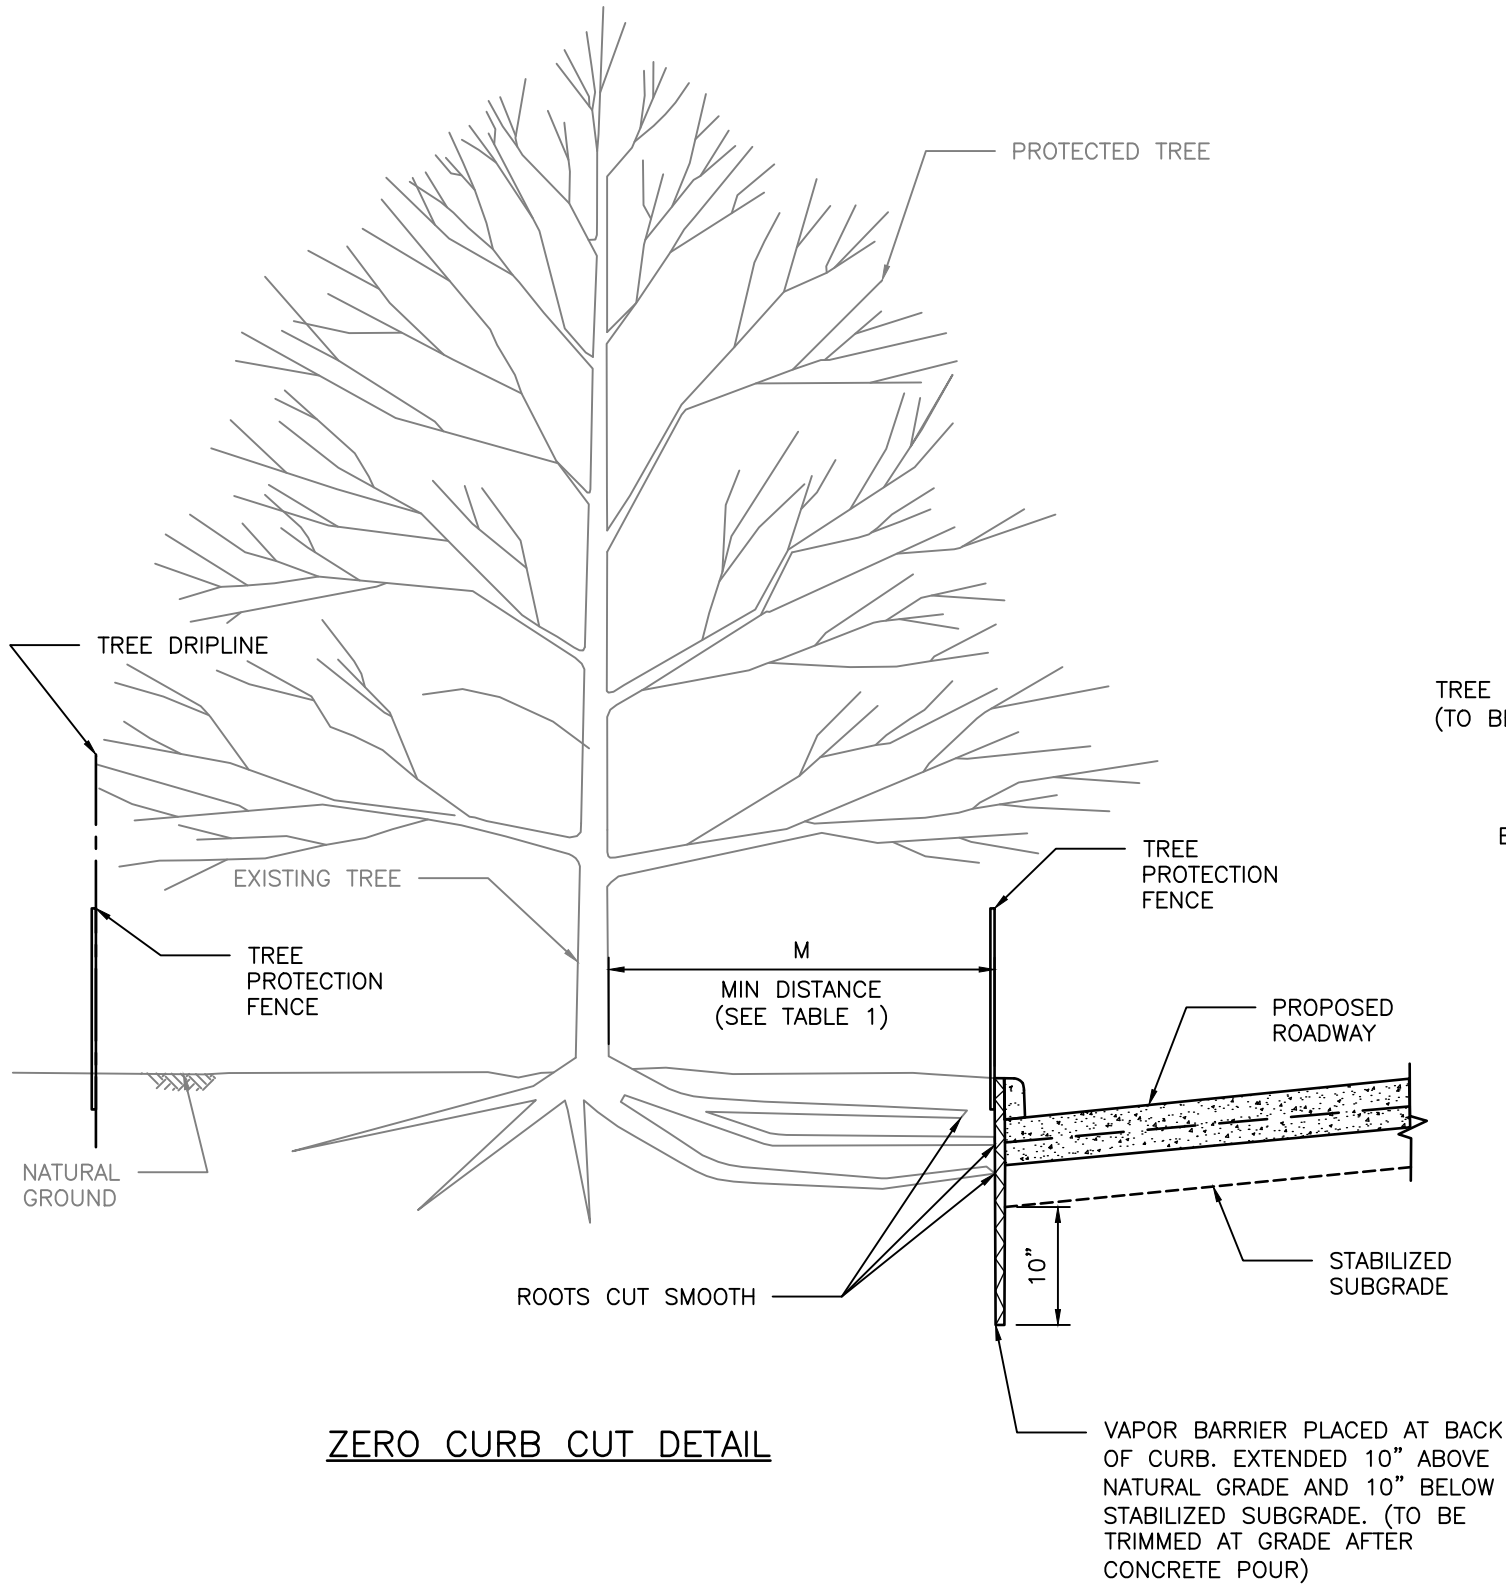

ZERO CURB CUT DETAIL

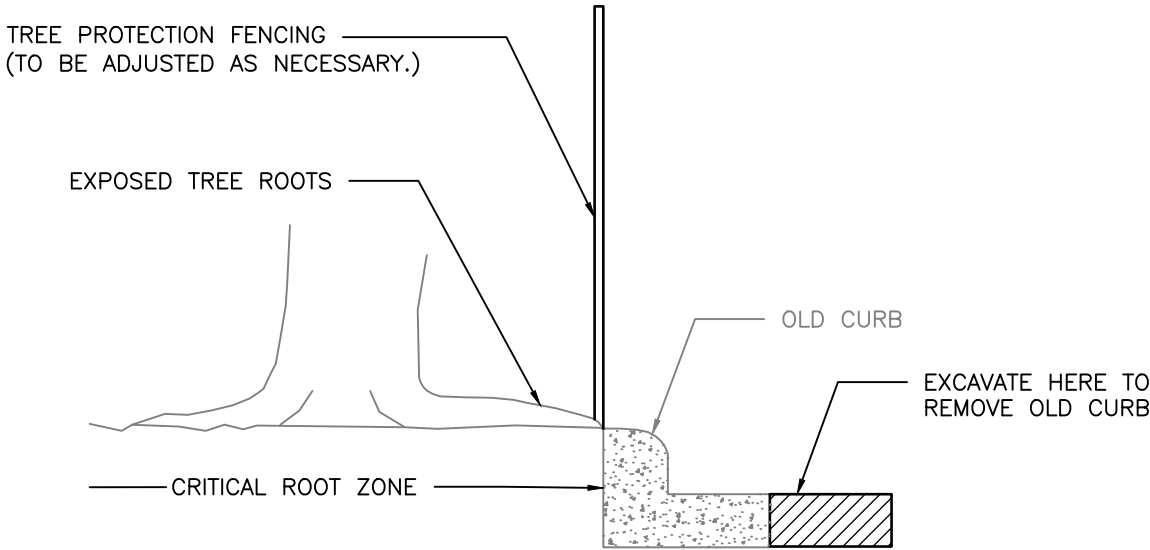

OLD CURB REMOVAL

TABLE 1 "M" DISTANCE TABLE	
TREE TRUNK DIA. (IN)	*MINIMUM DISTANCE 'M'
< 6"	3 FEET
6" ≤ DIA. ≤ 20"	0.75 FEET PER DIA.-INCH
> 20"	CONSULT CITY ARBORIST

CITY OF HOUSTON
HOUSTON PUBLIC WORKS STANDARD

TREE PROTECTION
ZERO CURB CUT
(SCALE: NOT TO SCALE)

APPROVED BY:

DocuSigned by:
Sulail Kanwar
9EF8B0C641F5478...

CITY ENGINEER

DocuSigned by:
Carol Haddock
A93C410B72B3453...

DIRECTOR OF HPW

EFF DATE: NOV-27-2023

DWG NO: 01562-04