


\* SIDEWALK SHALL BE CONSTRUCTED OF EITHER CEMENT, CONCRETE, ASPHALT OR OTHER DURABLE MATERIAL AS THE COUNCIL MAY DESIGNATE (CHAPTER 40-91, CODE OF ORDINANCES).

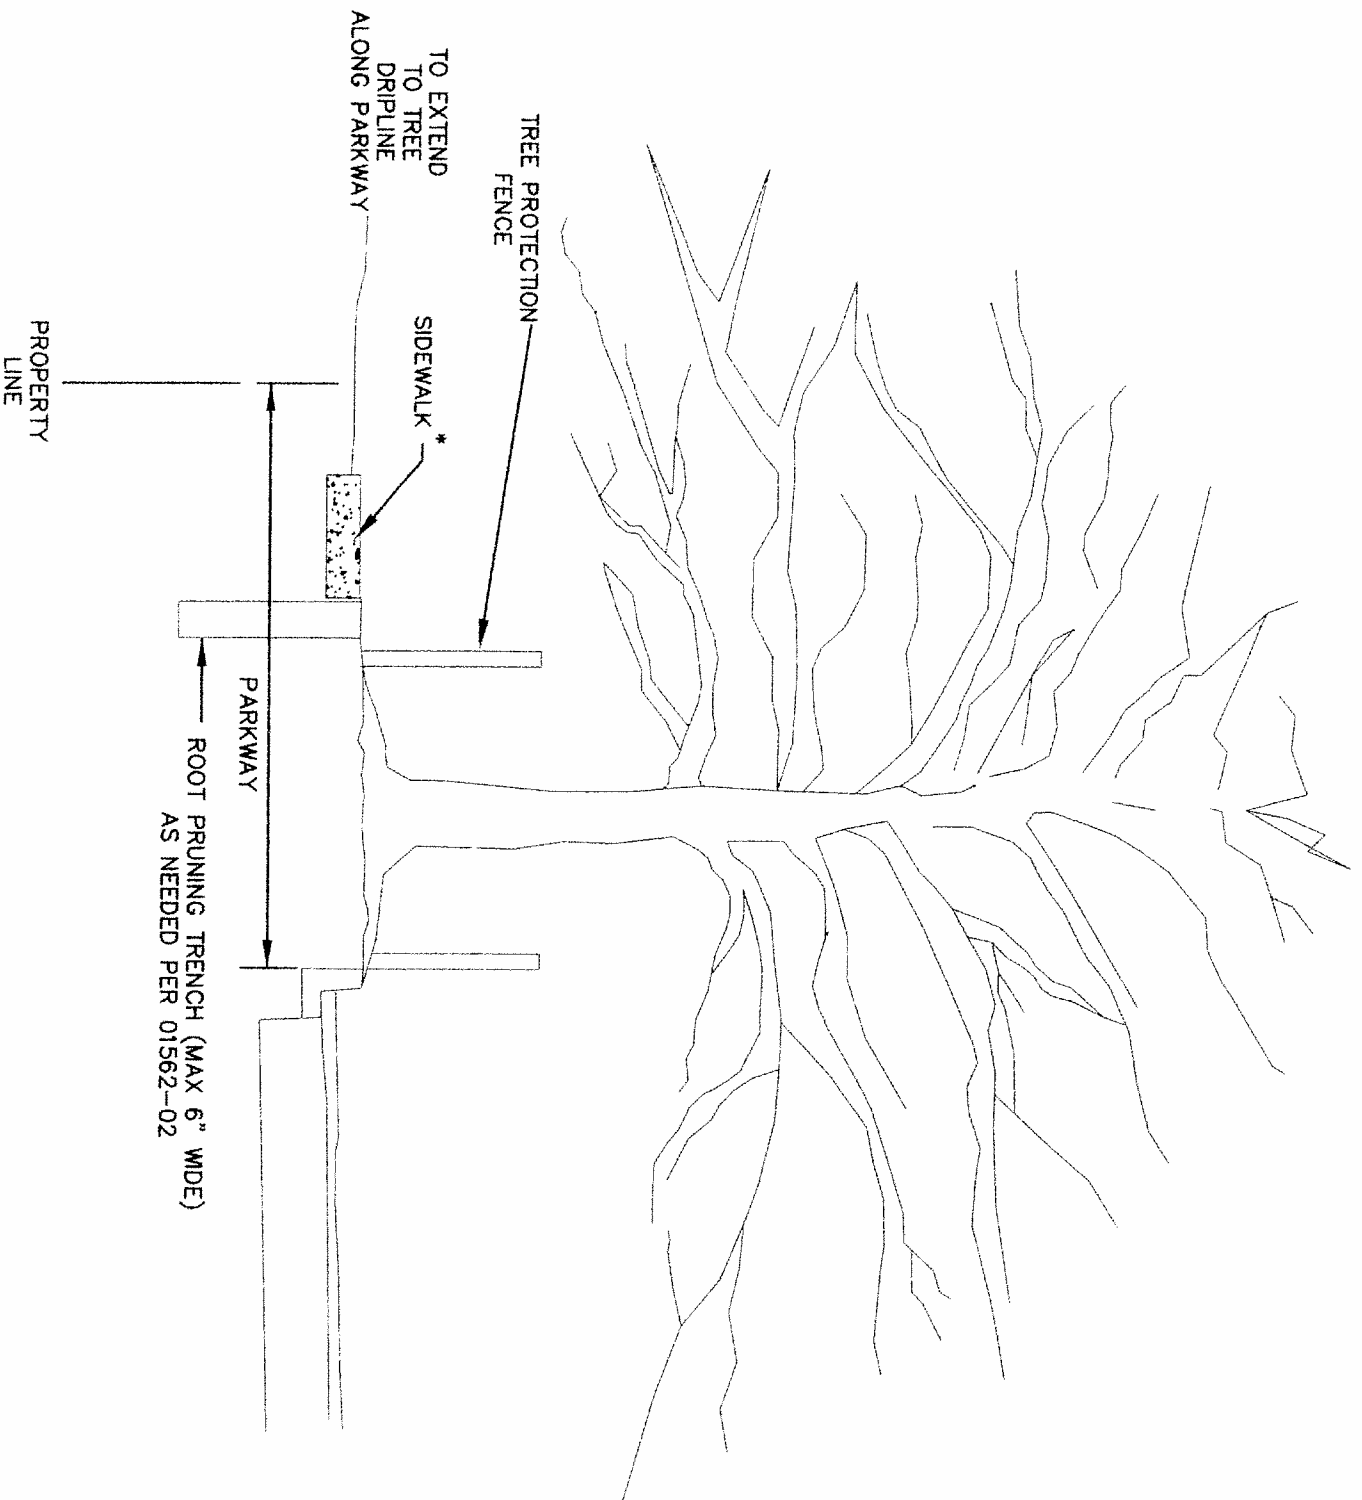

**CITY OF HOUSTON**  
 DEPARTMENT OF PUBLIC WORKS AND ENGINEERING  
 ENGINEERING, CONSTRUCTION AND REAL ESTATE DIVISION

TREE PROTECTION/  
 IN SIDEWALK REPAIRS  
 IN PARKWAY AREAS  
 (NOT TO SCALE)

APPROVED BY <i>Michael J. Davis</i> CITY ENGINEER	APPROVED BY <i>Michael J. Davis</i> DIRECTOR OF PUBLIC WORKS AND ENGINEERING
EFF DATE: JULY-01-2009	DWG NO: 01562-03