


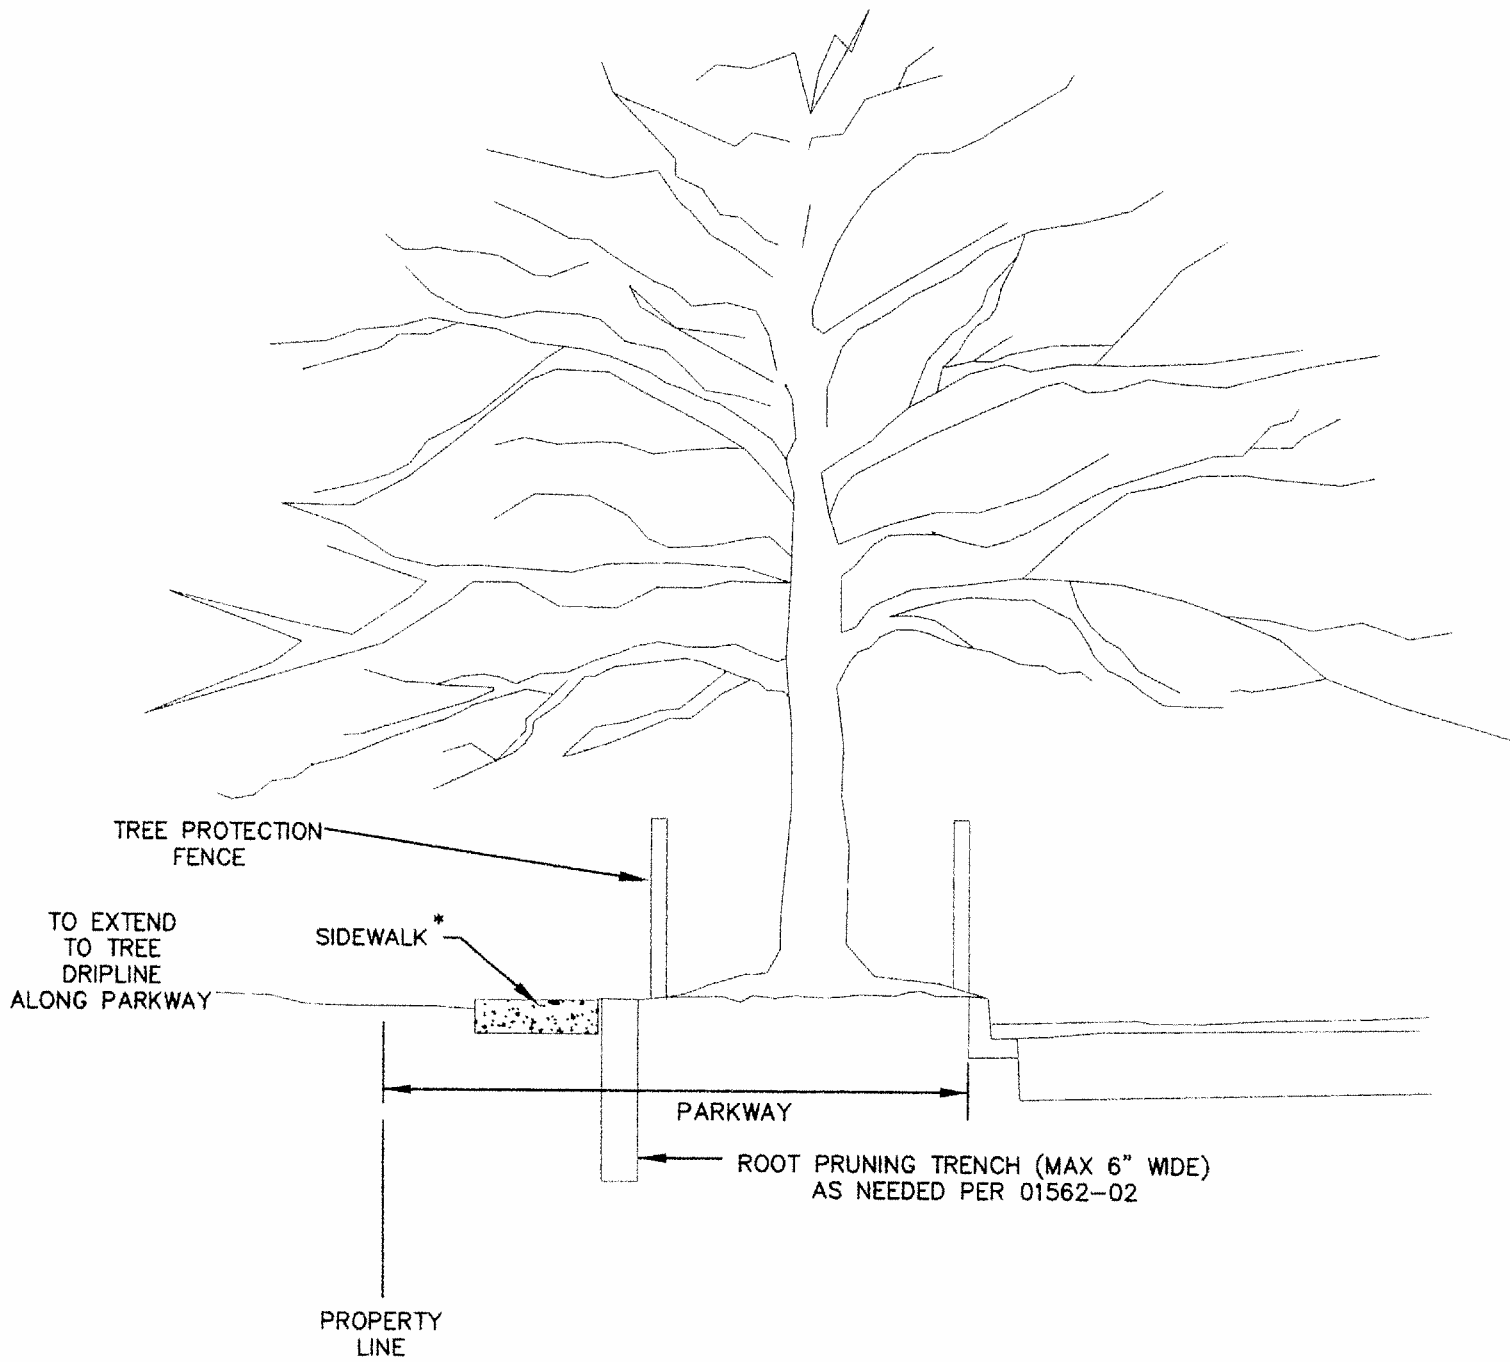

\* SIDEWALK SHALL BE CONSTRUCTED OF EITHER CEMENT, CONCRETE, ASPHALT OR OTHER DURABLE MATERIAL AS THE COUNCIL MAY DESIGNATE (CHAPTER 40-91, CODE OF ORDINANCES).



<b>CITY OF HOUSTON</b> DEPARTMENT OF PUBLIC WORKS AND ENGINEERING ENGINEERING, CONSTRUCTION AND REAL ESTATE DIVISION	
TREE PROTECTION/ IN SIDEWALK REPAIRS IN PARKWAY AREAS (NOT TO SCALE)	
APPROVED BY  CITY ENGINEER	APPROVED BY  DIRECTOR OF PUBLIC WORKS AND ENGINEERING
EFF DATE: JULY-01-2009    DWG NO: 01562-03	