


PLAN



SECTION A-A

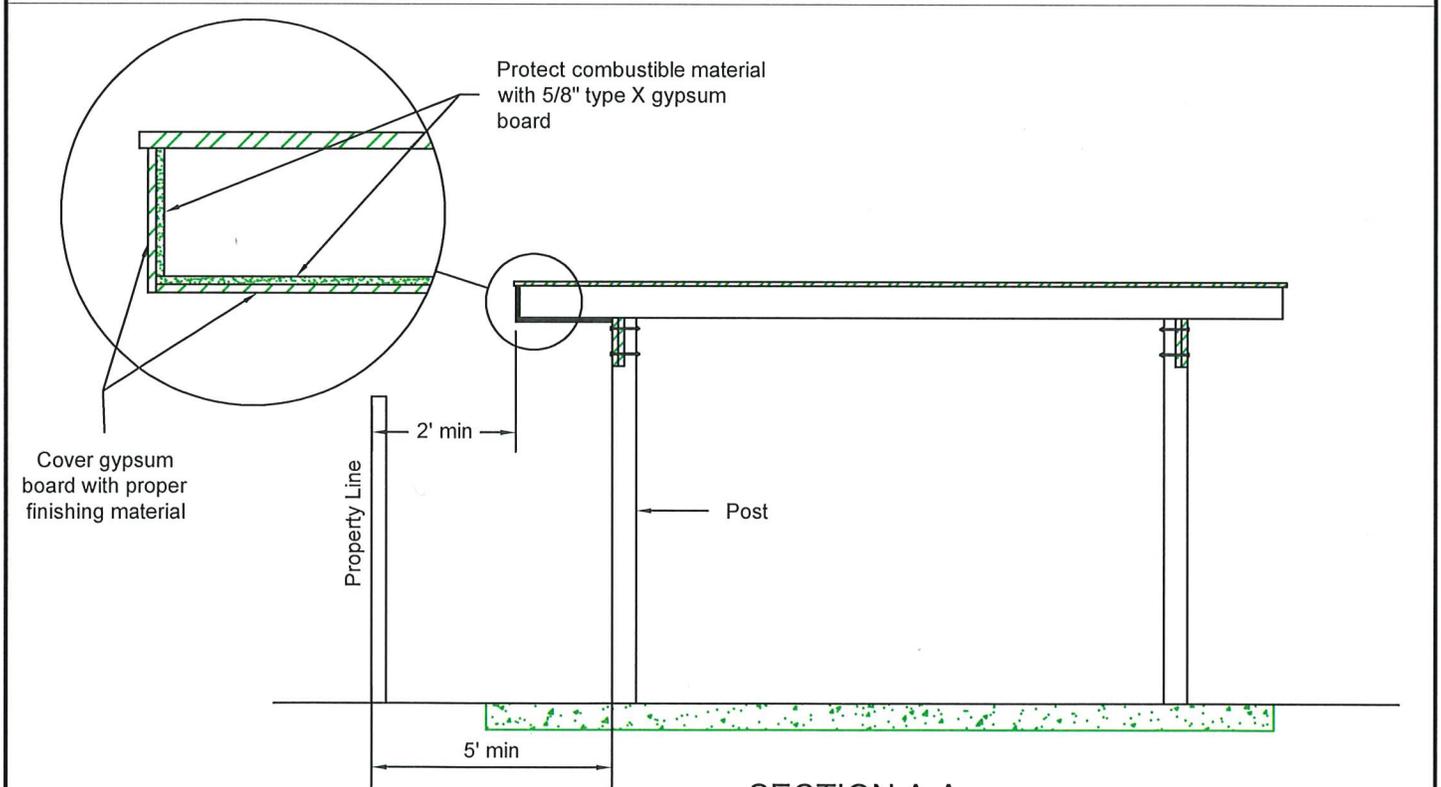

STANDARD DRAWING
CITY OF HOUSTON
 HOUSTON PUBLIC WORKS
 BUILDING CODE ENFORCEMENT

CARPORT SETBACK
 1002 WASHINGTON AVE., HOUSTON, TEXAS 77002

APPROVED BY:

 BUILDING OFFICIAL
 DATE: 7-23-2024 | DWG NO: 24-10-R | 1 OF 1