


BM:  
BENCHMARK DESCRIPTION NOTE...

TBM:  
TEMPORARY BENCHMARK DESCRIPTION NOTE...

MM/DD/YY	BRIEF DESCRIPTION	XXX
MM/DD/YY	BRIEF DESCRIPTION	XXX
MM/DD/YY	BRIEF DESCRIPTION	XXX
NO.	DATE	REVISION
		APP.

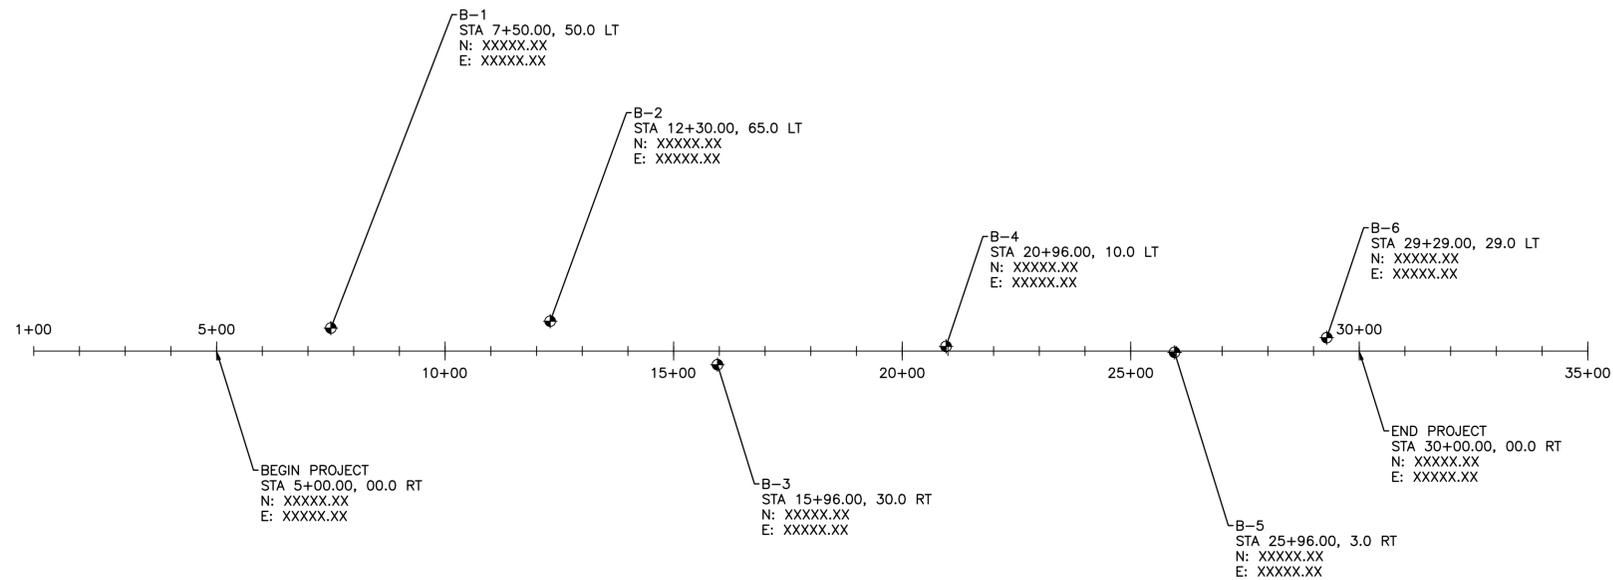

EXAMPLE ONLY. SEE IDM CHAPTER 11 FOR BORE HOLE REQUIREMENTS.

(TEXT INSIDE THE WARNING CLOUD IS INSTRUCTIONAL/INFORMATIVE ONLY AND SHOULD BE OMITTED FROM SUBMITTED LAYOUT)

DESIGN ENGINEER NAME	ENGINEER'S SEAL
ADDRESS	
TELEPHONE NUMBER TX FIRM NUMBER	
SURVEYED BY: FB NO. 000000	
<b>CITY OF HOUSTON</b> HOUSTON PUBLIC WORKS	
PROJECT TITLE  BORE HOLE LAYOUT	
WBS NUMBER	FOR CITY OF HOUSTON USE ONLY
X-000X00-0000-X	
DRAWING SCALE	
AS NOTED	
CITY OF HOUSTON PM	
JOHN DOE, P.E.	
SHEET NO. XX OF XX	