


TYPE III BARRICADE
TYPICAL END OF ROAD BARRICADE

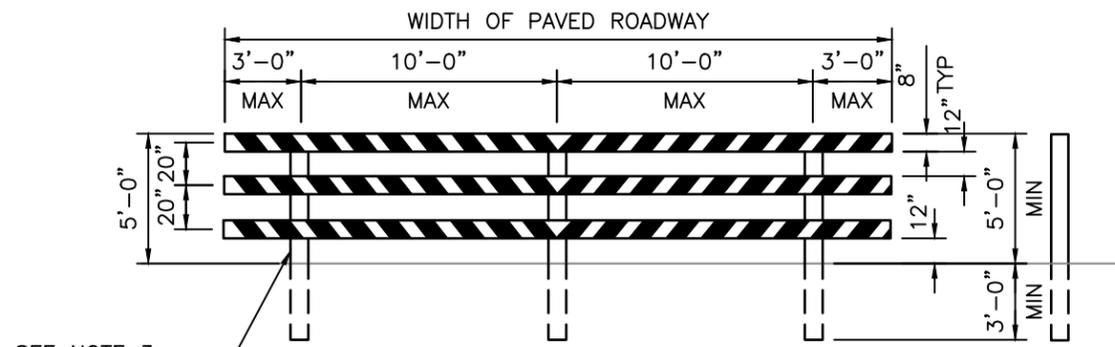

SEE NOTE 3

TYPE III BARRICADE
FOR END OF ROAD

NOTES:

1. FONT SHALL BE HWY GOTHIC C, 4 INCH HEIGHT.
2. REFER TO STANDARD DETAIL NO. 01555-14 FOR TYPE III BARRICADE DETAIL.
3. FOR TYPE III BARRICADE FOR END OF ROAD, THE THREE (3) RAILS SHALL BE REFLECTIVE RED AND REFLECTIVE WHITE STRIPES ON SIDE FACING TRAFFIC.

DISCLAIMER: THE USE OF THIS STANDARD IS GOVERNED BY THE TEXAS ENGINEERING PRACTICE ACT. THE DESIGN REQUIREMENTS ON THIS STANDARD DO NOT PURPORT TO ADDRESS ALL OF THE SAFETY CONCERNS ASSOCIATED WITH THEIR USE. THE ENGINEER OF RECORD (EOR) IS TO REVIEW THESE DESIGN REQUIREMENTS AND BY AUTHORIZING THEIR USE, ACCEPTS RESPONSIBILITY FOR THEIR APPLICABILITY, ADEQUACY AND SAFETY. NO WARRANTY OF ANY KIND IS MADE BY THE CITY OF HOUSTON FOR ANY PURPOSES WHATSOEVER. THE CITY OF HOUSTON ASSUMES NO RESPONSIBILITY FOR INCORRECT RESULTS OR DAMAGES RESULTING FROM ITS USE.

CITY OF HOUSTON HOUSTON PUBLIC WORKS STANDARD	
END OF STREET SIGN	
(SCALE: NOT TO SCALE)	
APPROVED BY:	
DocuSigned by: <i>Suhail Kanwar</i> 9EF8B0C641F5478... CITY ENGINEER	DocuSigned by: <i>Carol Haddock</i> A93C410B72B3453... DIRECTOR OF HPW
DocuSigned by: <i>KHANG NGUYEN</i> 95A29EFD7A75B4CD... CITY TRAFFIC ENGINEER	
EFF DATE: NOV-27-2023	
DWG NO: 01555-15	