



DISCLAIMER: THE USE OF THIS STANDARD IS GOVERNED BY THE TEXAS ENGINEERING PRACTICE ACT. THE DESIGN REQUIREMENTS ON THIS STANDARD DO NOT PURPORT TO ADDRESS ALL OF THE SAFETY CONCERNS ASSOCIATED WITH THEIR USE. THE ENGINEER OF RECORD (EOR) IS TO REVIEW THESE DESIGN REQUIREMENTS AND BY AUTHORIZING THEIR USE, ACCEPTS RESPONSIBILITY FOR THEIR APPLICABILITY, ADEQUACY AND SAFETY. NO WARRANTY OF ANY KIND IS MADE BY THE CITY OF HOUSTON FOR ANY PURPOSES WHATSOEVER. THE CITY OF HOUSTON ASSUMES NO RESPONSIBILITY FOR INCORRECT RESULTS OR DAMAGES RESULTING FROM ITS USE.

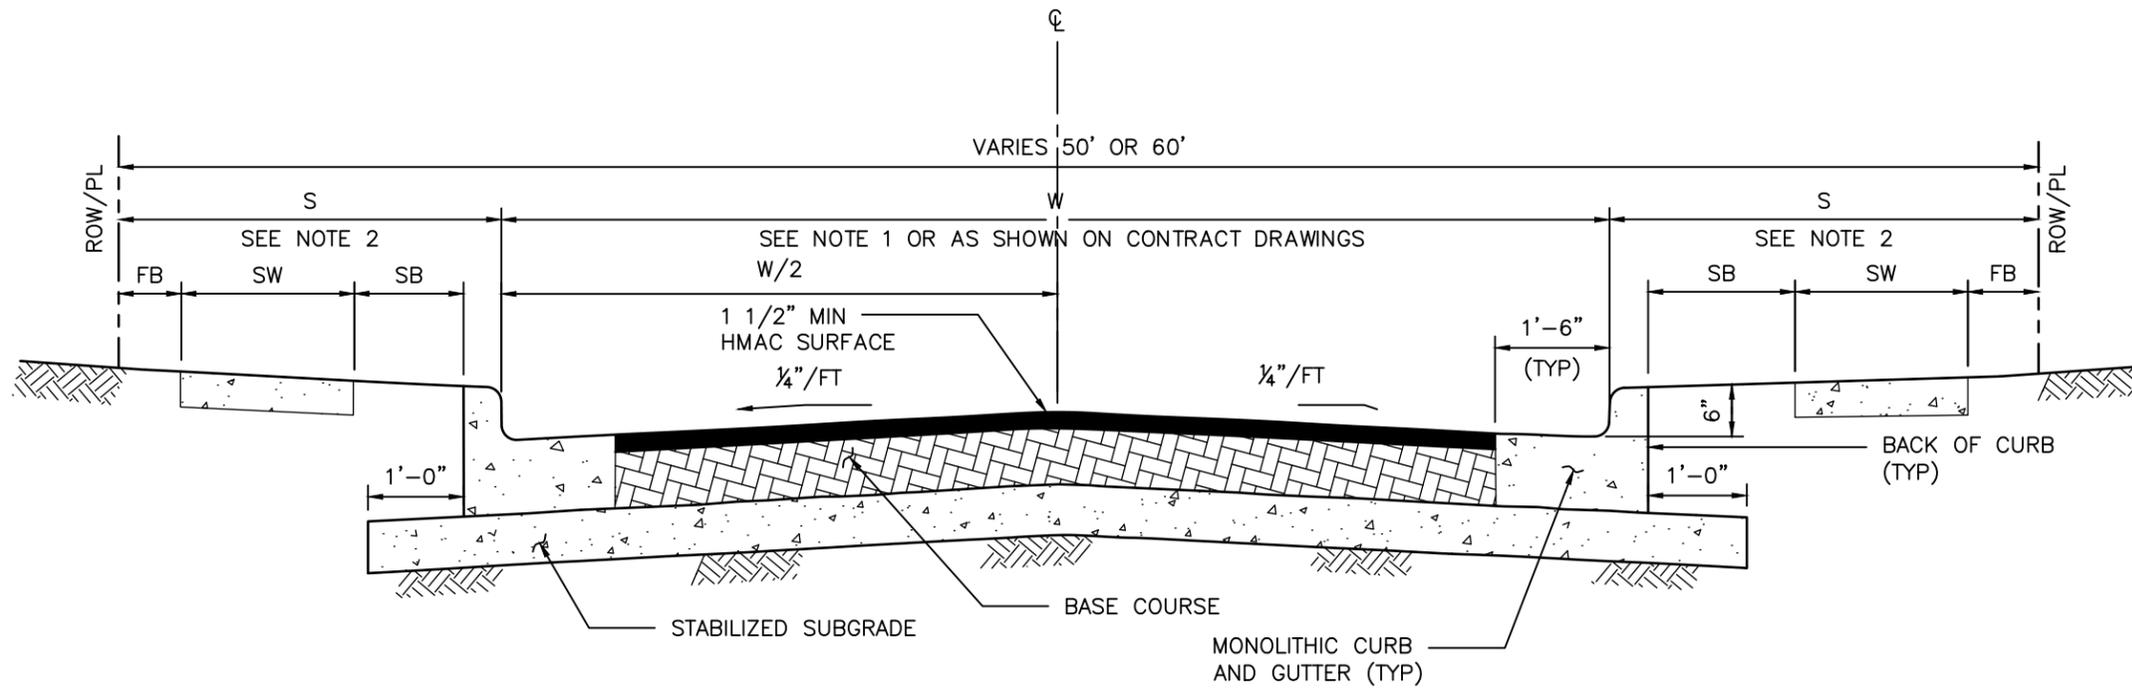

HMAC PAVEMENT – CURB & GUTTER SECTION

(NOT APPLICABLE TO ETJ OF CITY OF HOUSTON)

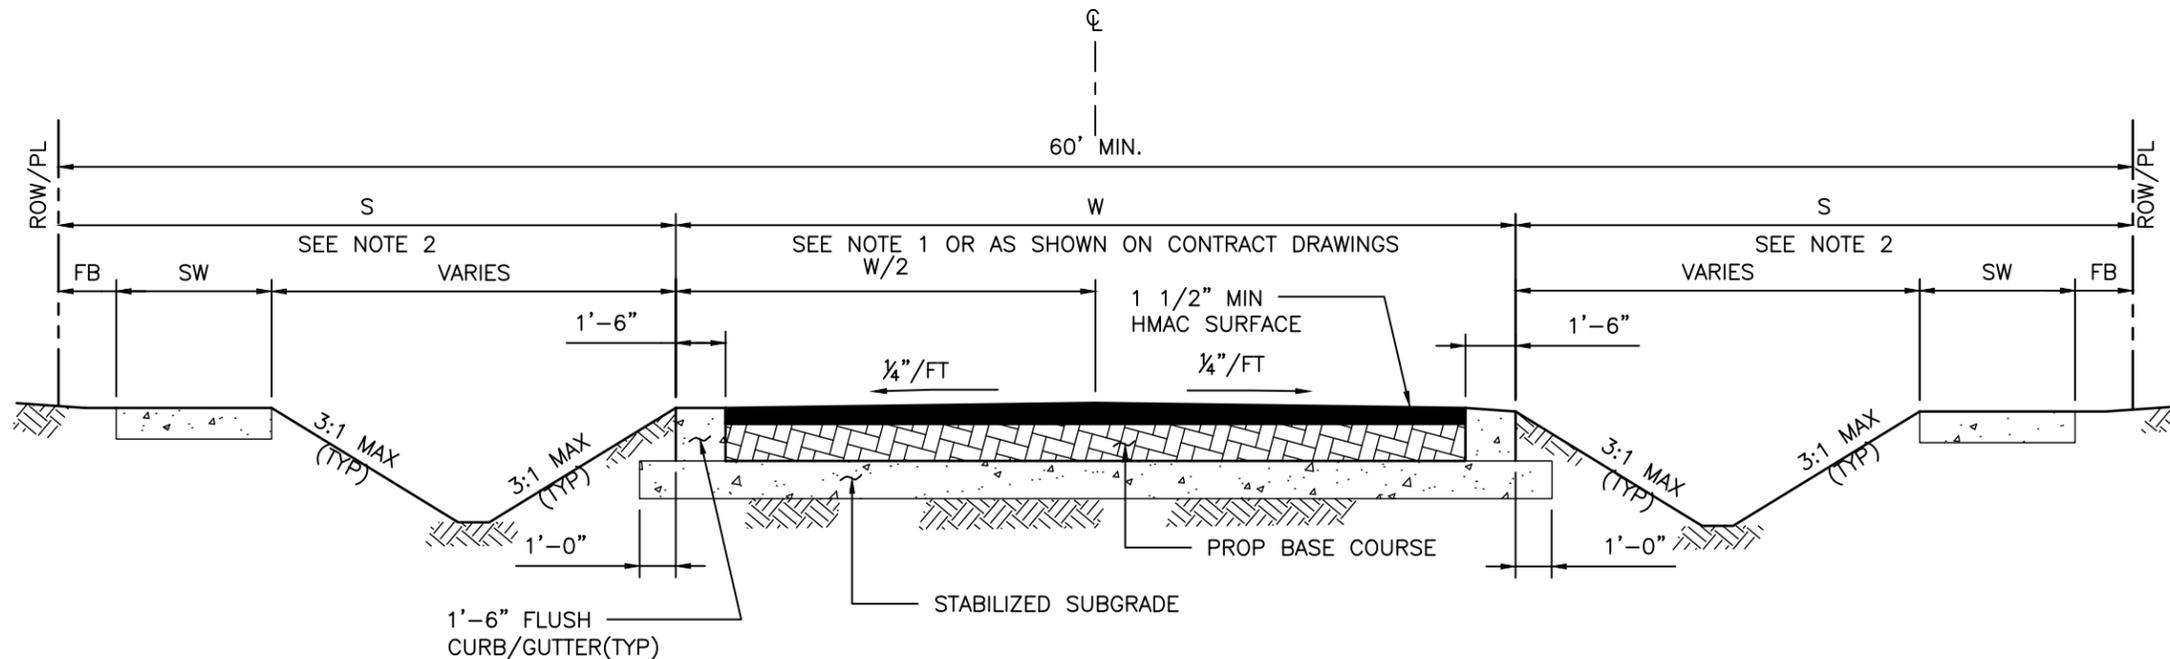

HMAC PAVEMENT – DITCH SECTION

(NOT APPLICABLE TO ETJ OF CITY OF HOUSTON)

NOTES:

- FOR TRAVEL WAY WIDTH (W) REFER TO IDM SECTION 10.3.03.A.
- REFER TO CONTRACT DRAWINGS FOR "S" DIMENSION (S), SIDEWALK (SW), FRONTAGE BUFFER (FB), AND SAFETY BUFFER (SB) WIDTHS.
- BASE COURSE SHALL BE:
ALTERNATES:
A) 6" (MIN) HOT MIX ASPHALTIC CONCRETE.
B) 8" (MIN) CRUSHED CONCRETE.

CITY OF HOUSTON HOUSTON PUBLIC WORKS STANDARD	
HOT MIX ASPHALTIC CONCRETE PAVEMENT DETAILS (SCALE: NOT TO SCALE)	
APPROVED BY:	
DocuSigned by: 9EF8B0C641F5478... CITY ENGINEER	DocuSigned by: A93C410B72B3453... DIRECTOR OF HPW
DocuSigned by: 95A29EFD75B4CD... CITY TRAFFIC ENGINEER	
EFF DATE: NOV-27-2023 DWG NO: 02741-01	