



NOTES:

- SEE COH STANDARD DETAIL FOR PAVEMENT MARKING DETAILS.
- 2. ALL RAMPS AND SIDEWALKS/WALKWAYS SHALL BE CONSTRUCTED IN ACCORDANCE WITH HOUSTON PUBLIC WORKS STANDARDS, TEXAS ACCESSIBILITY STANDARDS (TAS) AND AMERICANS WITH DISABILITIES ACT (ADA) REQUIREMENTS. IF THERE IS A CONFLICT IN THE REQUIREMENTS, THE STRICTEST REQUIREMENTS SHALL GOVERN.
- CURB RAMPS THAT ARE STEEPER THAN A 1:12 MAX SLOPE WILL NOT BE ACCEPTED BY THE CITY OF HOUSTON.

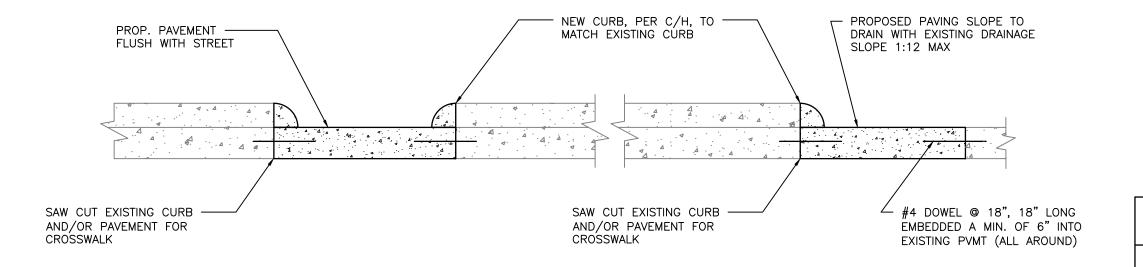

<u>SECTION E-E</u>
FOR ISLAND, MEDIAN, OR CURB MODIFICATIONS FOR CROSSWALKS

 

HOUSTON PUBLIC WORKS STANDARD

CURB MODIFICATION FOR CURB RAMPS & CROSSWALKS

(SCALE: NOT TO SCALE)

APPROVED BY:

DocuSigned by:

Sulfail Zahwar

9EF8B0C641F5478...

CITY ENGINEER

DocuSigned by:

A93C410B72B3453...

DIRECTOR OF HPW

CITY TRAFFIC ENGINEER

EHUNG NGUYEN —95A29EFDA75B4CD...

EFF DATE: NOV-27-2023 DWG NO: 02775-04