
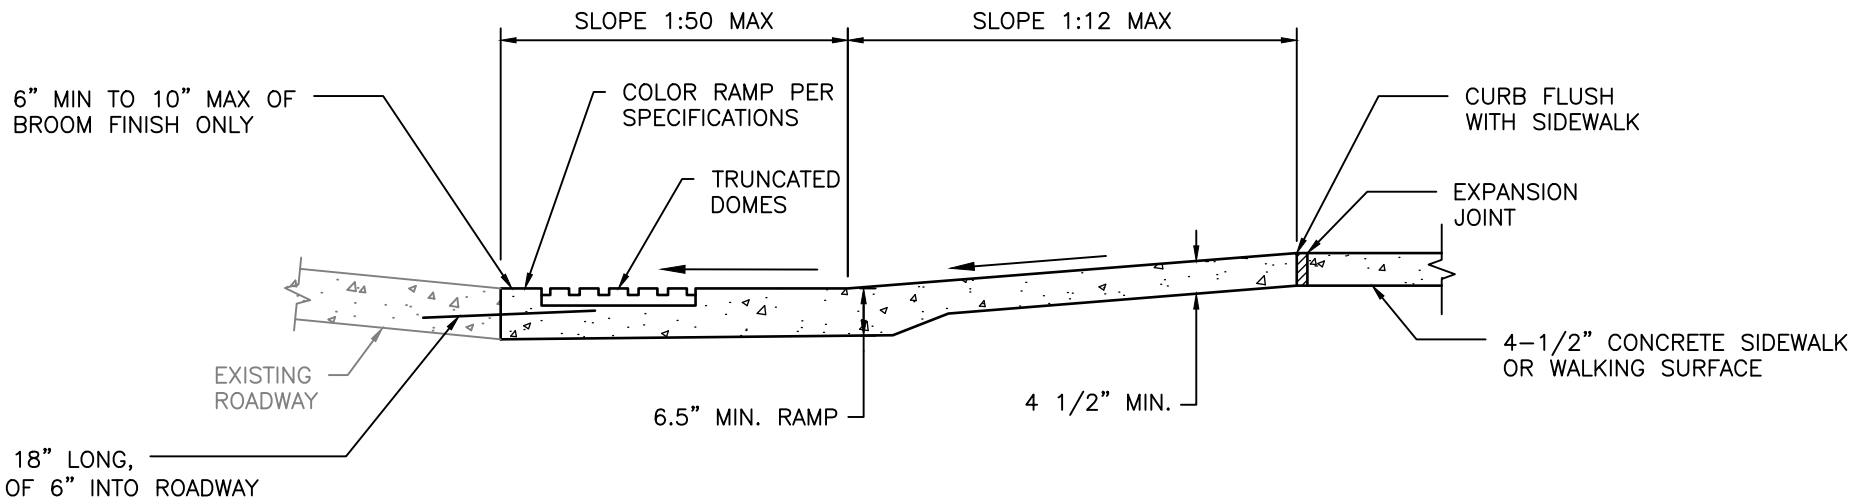


DISCLAIMER:
THE USE OF THIS STANDARD IS GOVERNED BY THE TEXAS ENGINEERING PRACTICE ACT. THE DESIGN REQUIREMENTS ON THIS STANDARD DO NOT PURPORT TO ADDRESS ALL OF THE SAFETY CONCERNS ASSOCIATED WITH THEIR USE. THE ENGINEER OF RECORD (EOR) IS TO REVIEW THESE DESIGN REQUIREMENTS AND BY AUTHORIZING THEIR USE, ACCEPTS RESPONSIBILITY FOR THEIR APPLICABILITY, ADEQUACY AND SAFETY. NO WARRANTY OF ANY KIND IS MADE BY THE CITY OF HOUSTON FOR ANY PURPOSES WHATSOEVER. THE CITY OF HOUSTON ASSUMES NO RESPONSIBILITY FOR INCORRECT RESULTS OR DAMAGES RESULTING FROM ITS USE.

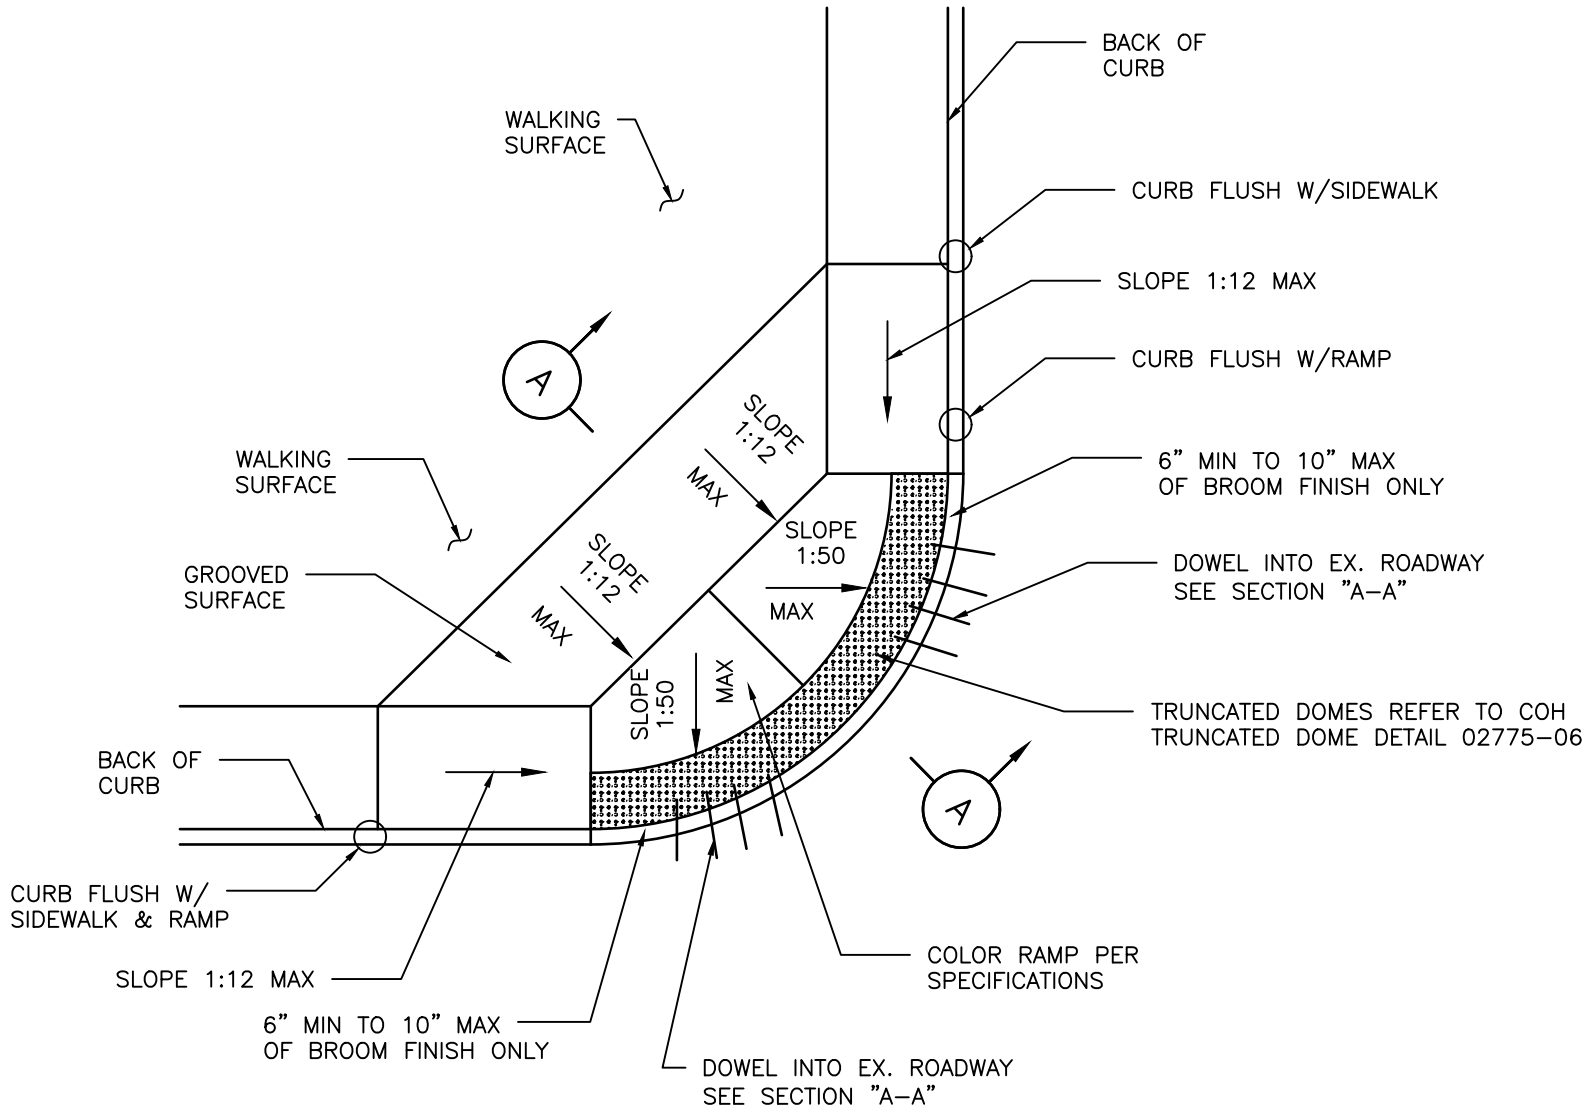

#4 DOWEL @ 18", 18" LONG,
EMBEDDED A MIN. OF 6" INTO ROADWAY

NOTES:

1. ALL RAMPS AND SIDEWALKS/WALKWAYS SHALL BE CONSTRUCTED IN ACCORDANCE WITH HOUSTON PUBLIC WORKS STANDARDS, TEXAS ACCESSIBILITY STANDARDS (TAS) AND AMERICANS WITH DISABILITIES ACT (ADA) REQUIREMENTS. IF THERE IS A CONFLICT IN THE REQUIREMENTS, THE STRICTEST REQUIREMENTS SHALL GOVERN.
2. CURB RAMPS THAT ARE STEEPER THAN A 1:12 MAX SLOPE WILL NOT BE ACCEPTED BY THE CITY OF HOUSTON.
3. THIS STANDARD DETAIL SHALL BE USED ONLY IF THE ROADWAY GEOMETRIC DOESN'T ALLOW STANDARD DETAILS 02775-02, 02775-03, AND 02775-09 TO BE USED.
4. THIS STANDARD DETAIL SHALL NOT BE USED IN LIEU OF STANDARD DETAILS 02775-02, 02775-03, AND 02775-09 UNLESS APPROVED BY THE CITY.

CITY OF HOUSTON

HOUSTON PUBLIC WORKS STANDARD

COMMERCIAL & HIGH DENSITY CONDITIONS CURB RAMP DETAILS

(SCALE: NOT TO SCALE)

APPROVED BY:

DocuSigned by:

Suhail Kanwar

9EF8B0C641F5478...

CITY ENGINEER

DocuSigned by:

HAIRING NGUYEN

95A29EFD75B4CD...

CITY TRAFFIC ENGINEER

DocuSigned by:

Carol Haddock

A93C410B72B3453...

DIRECTOR OF HPW

EFF DATE: NOV-27-2023

DWG NO: 02775-05