
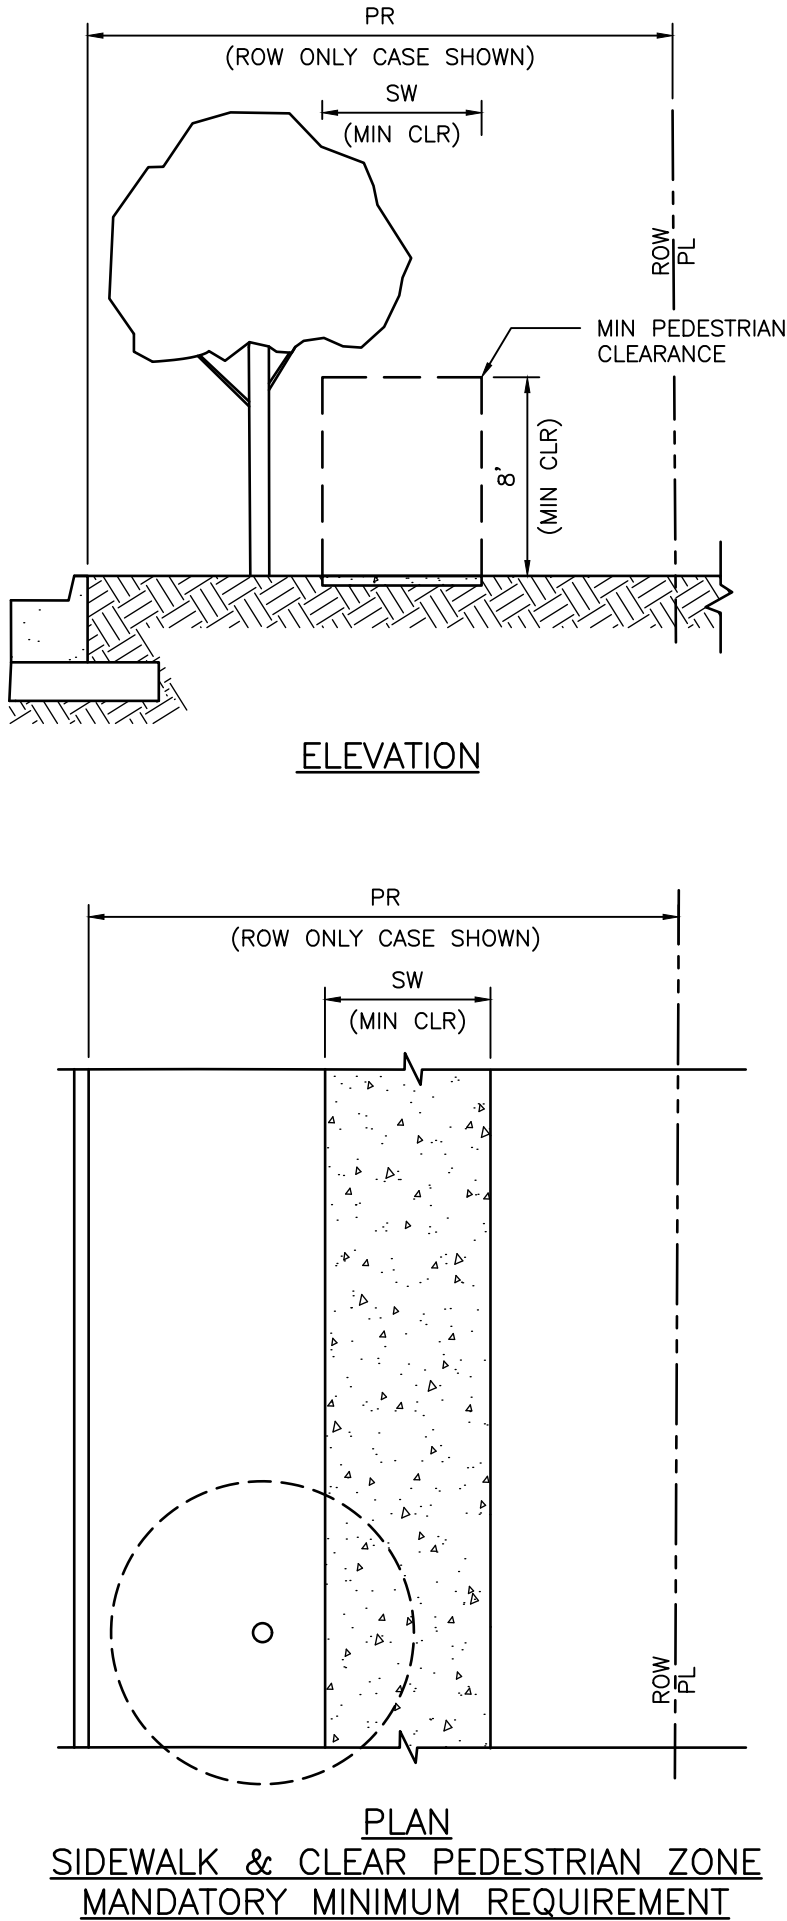


DISCLAIMER: THE USE OF THIS STANDARD IS GOVERNED BY THE TEXAS ENGINEERING PRACTICE ACT. THE DESIGN REQUIREMENTS ON THIS STANDARD DO NOT PURPORT TO ADDRESS ALL OF THE SAFETY CONCERNS ASSOCIATED WITH THEIR USE. THE ENGINEER OF RECORD (EOR) IS TO REVIEW THESE DESIGN REQUIREMENTS AND BY AUTHORIZING THEIR USE, ACCEPTS RESPONSIBILITY FOR THEIR APPLICABILITY, ADEQUACY AND SAFETY. NO WARRANTY OF ANY KIND IS MADE BY THE CITY OF HOUSTON FOR ANY PURPOSES WHATSOEVER. THE CITY OF HOUSTON ASSUMES NO RESPONSIBILITY FOR INCORRECT RESULTS OR DAMAGES RESULTING FROM ITS USE.

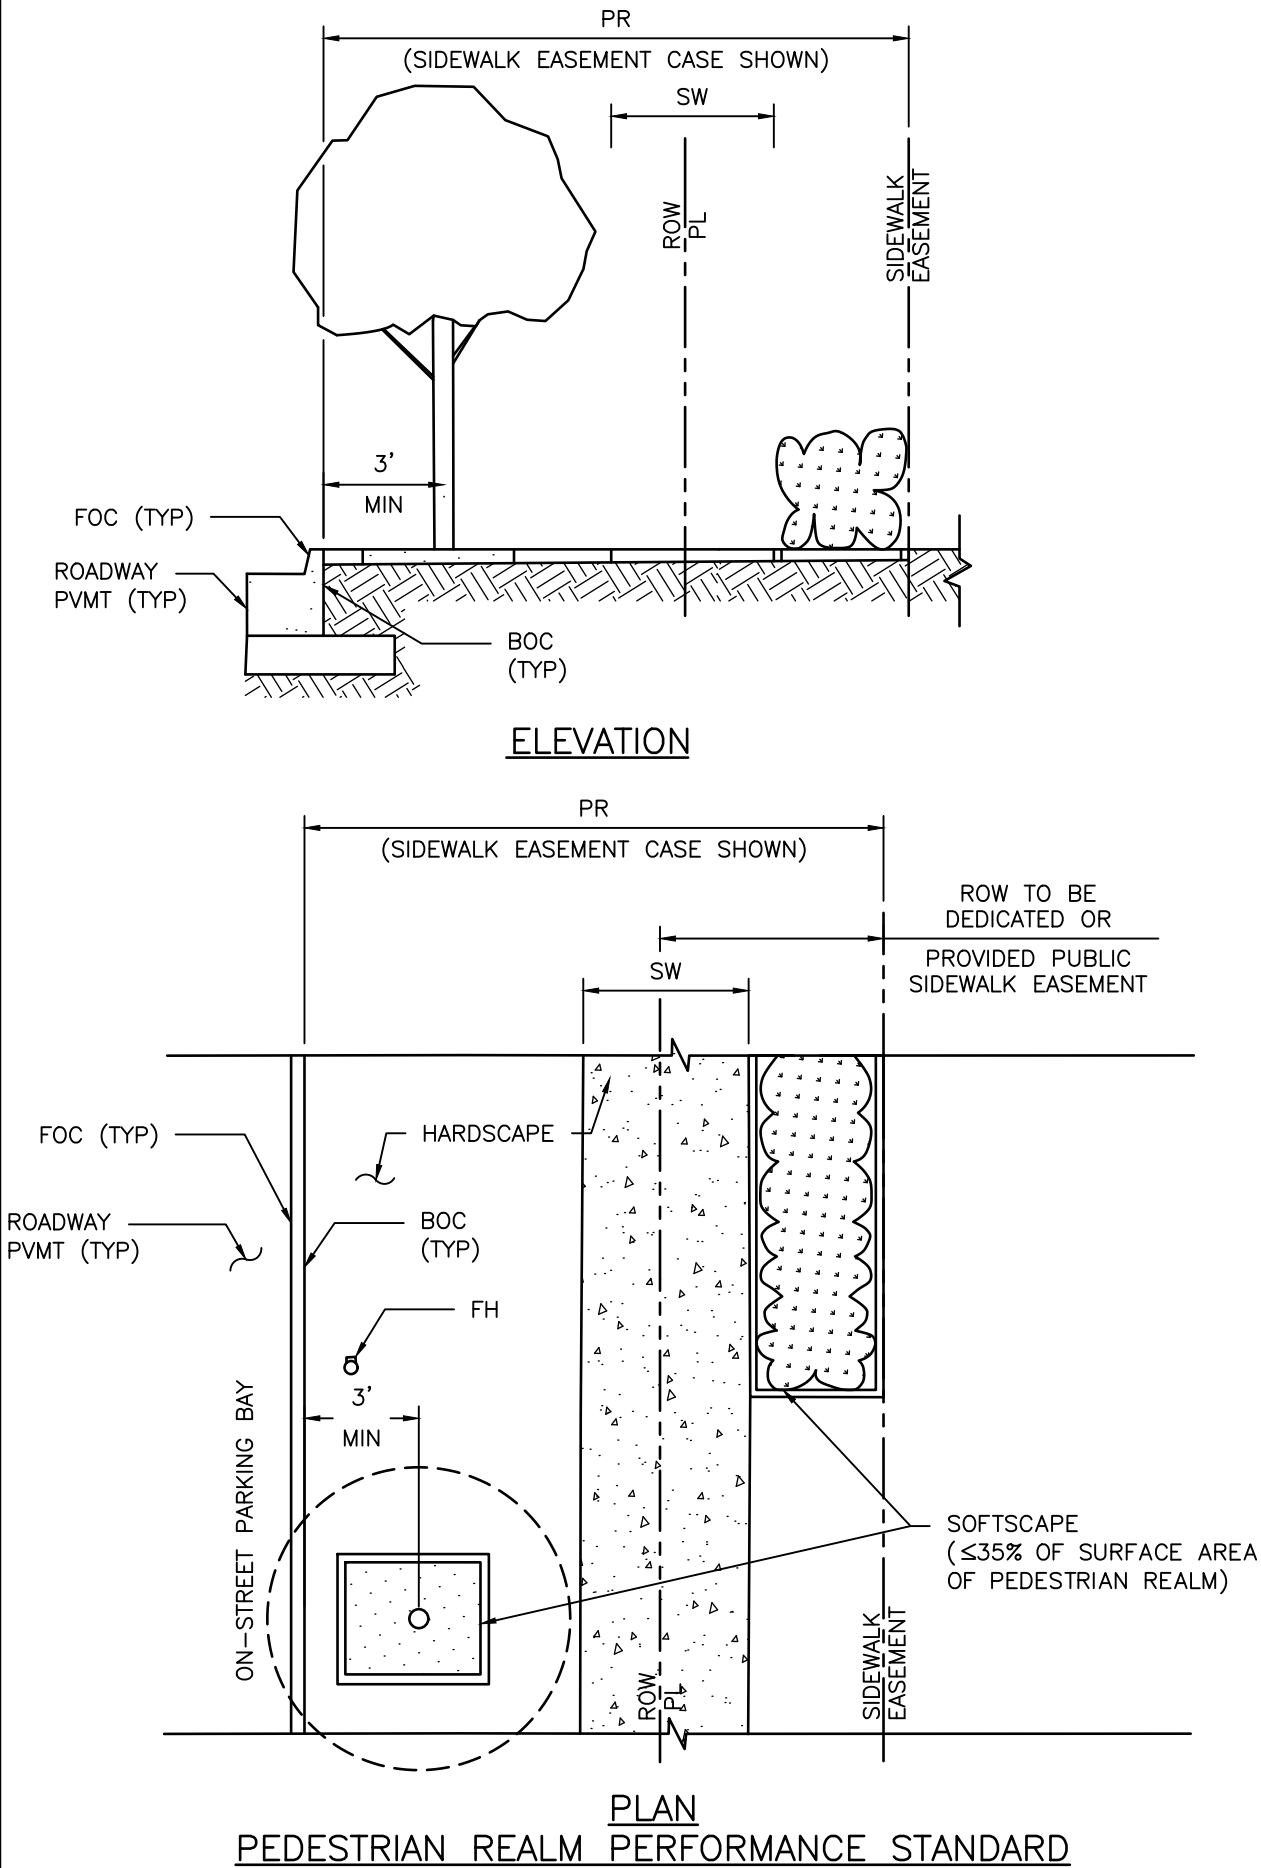

- ### NOTES
1. REFER TO CONTRACT DRAWINGS FOR PEDESTRIAN REALM (PR), AND SIDEWALK (SW) WIDTHS.
 2. THE MINIMUM UNOBSTRUCTED VERTICAL CLEARANCE OF A SIDEWALK IS EIGHT (8) FEET AS MEASURED VERTICALLY FROM THE SURFACE OF THE SIDEWALK. FOR VERTICAL CLEARANCE TO IMPROVEMENTS CONSTRUCTED OVER A SIDEWALK WITHIN THE PEDESTRIAN REALM, REFER TO THE CONTRACT DRAWINGS.
 3. FOR PEDESTRIAN REALM DESIGN BACKGROUND, REFER TO CHAPTER 42 OF THE CODE OF ORDINANCES, ARTICLE IV – ENHANCED PEDESTRIAN REALM STANDARDS AND THE USERS’ GUIDE FOR WALKABLE PLACES AND TRANSIT-ORIENTED DEVELOPMENT.
 4. FOR ADDITIONAL PLANTING REQUIREMENTS, REFER TO CHAPTER 33 OF THE CODE OF ORDINANCES, SECTION 129 – GENERAL PLANTING STANDARDS.

CITY OF HOUSTON HOUSTON PUBLIC WORKS STANDARD	
SIDEWALK AND CLEAR ZONE TRANSIT CORRIDOR STREET (SCALE: NOT TO SCALE)	
APPROVED BY:	
DocuSigned by: <i>Suhail Kanwar</i> 9EF8B0C641F5478... CITY ENGINEER CITY TRAFFIC ENGINEER	DocuSigned by: <i>Carol Haddock</i> A93C410B72B3453... DIRECTOR OF HPW
EFF DATE: NOV-27-2023 DWG NO: 02775-08	