



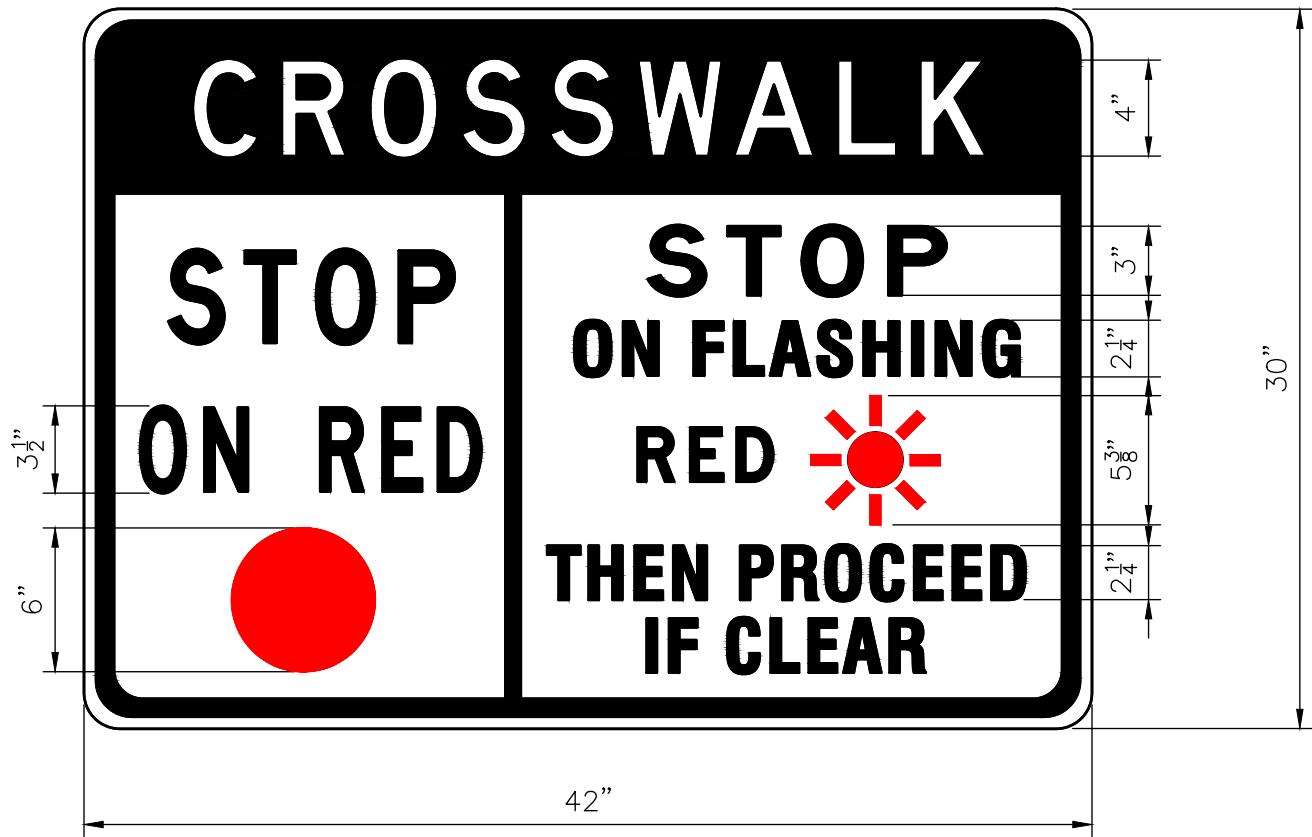


R10 – 23 (COH)



R1–5PB

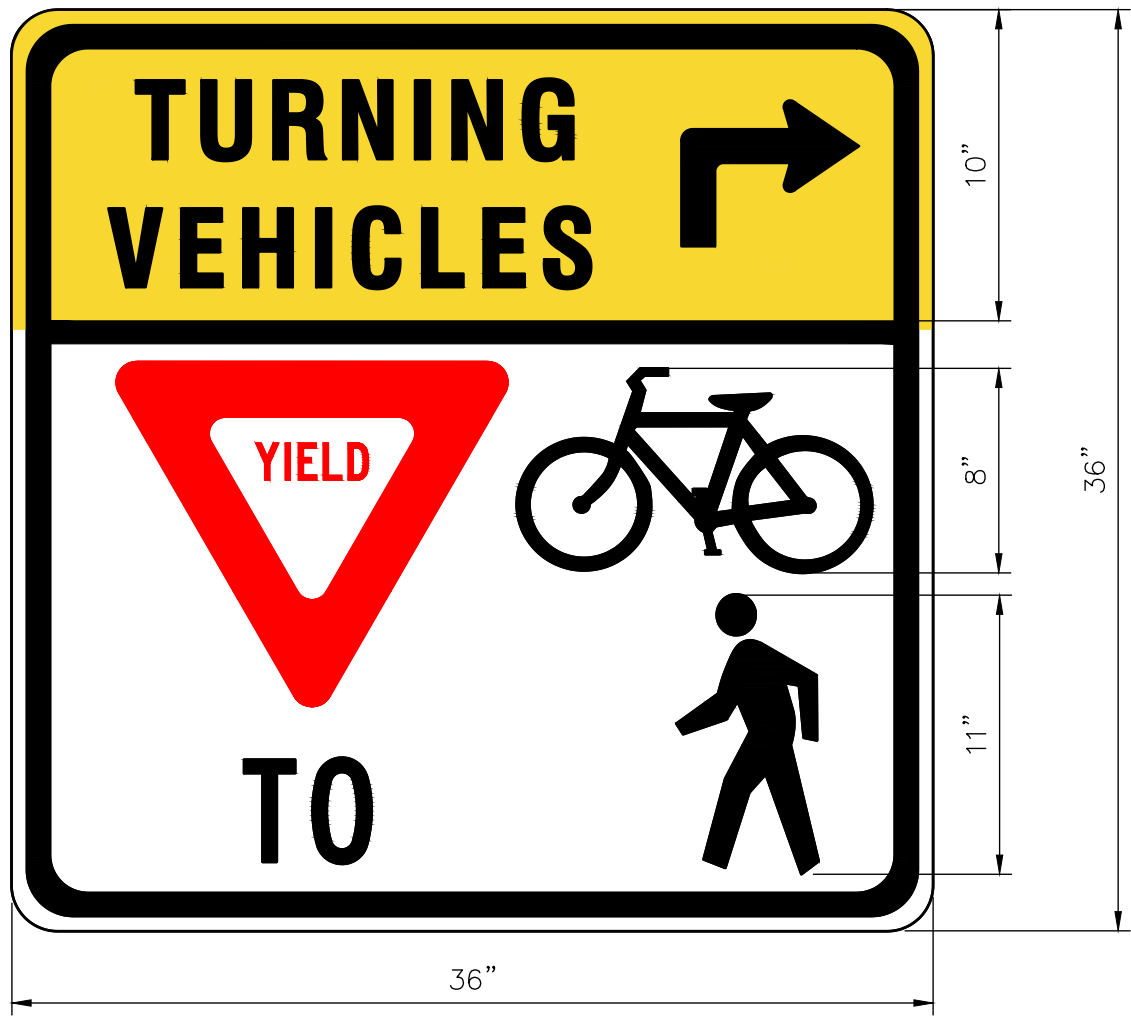

R10 – 15PB

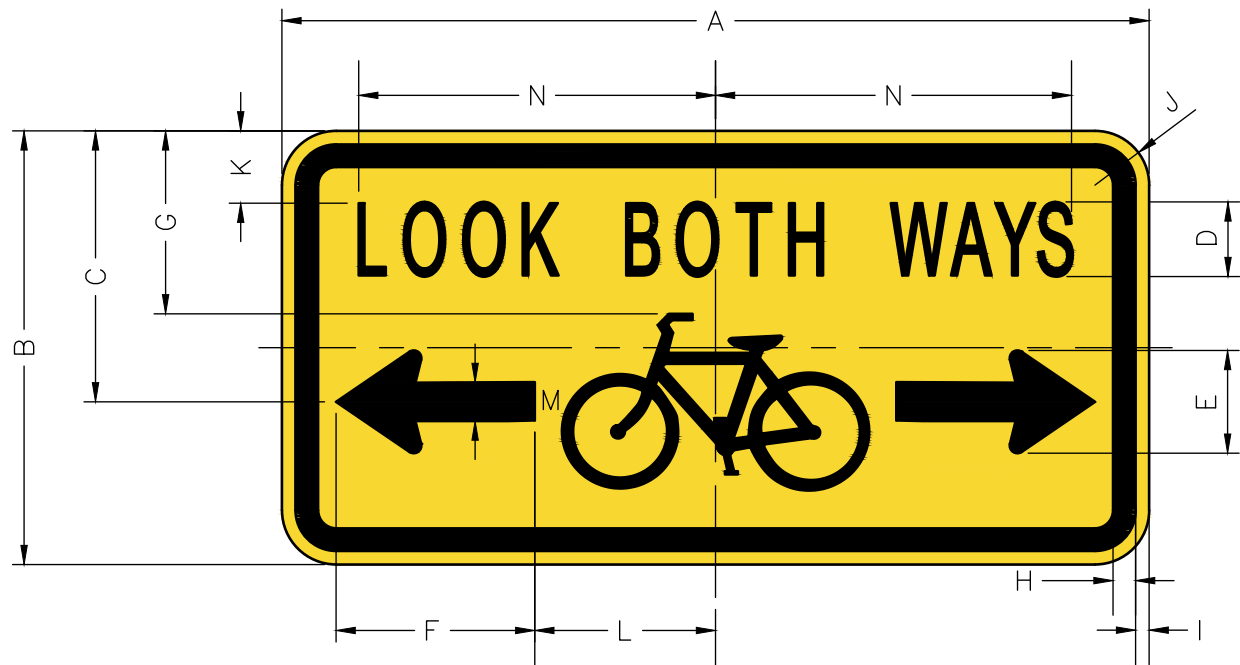

W4–4Pa (BIKE)

A	B	C	D	E	F	G	H	I	J	K	L	M	N
24	12	7.5	2.0	2.5	5.5	5.13	0.6	0.4	1.5	2.0	6.0	1.0	10.0
36	18	11.25	3.0	3.75	8.25	7.75	0.75	0.50	2.25	3.0	7.63	1.50	15.00

BACKGROUND – YELLOW (RETROFLECTIVE)

LEGEND, BORDER – BLACK




W11 – 2 (HAWK)

FLUORESCENT YELLOW/GREEN



R1–5PBb

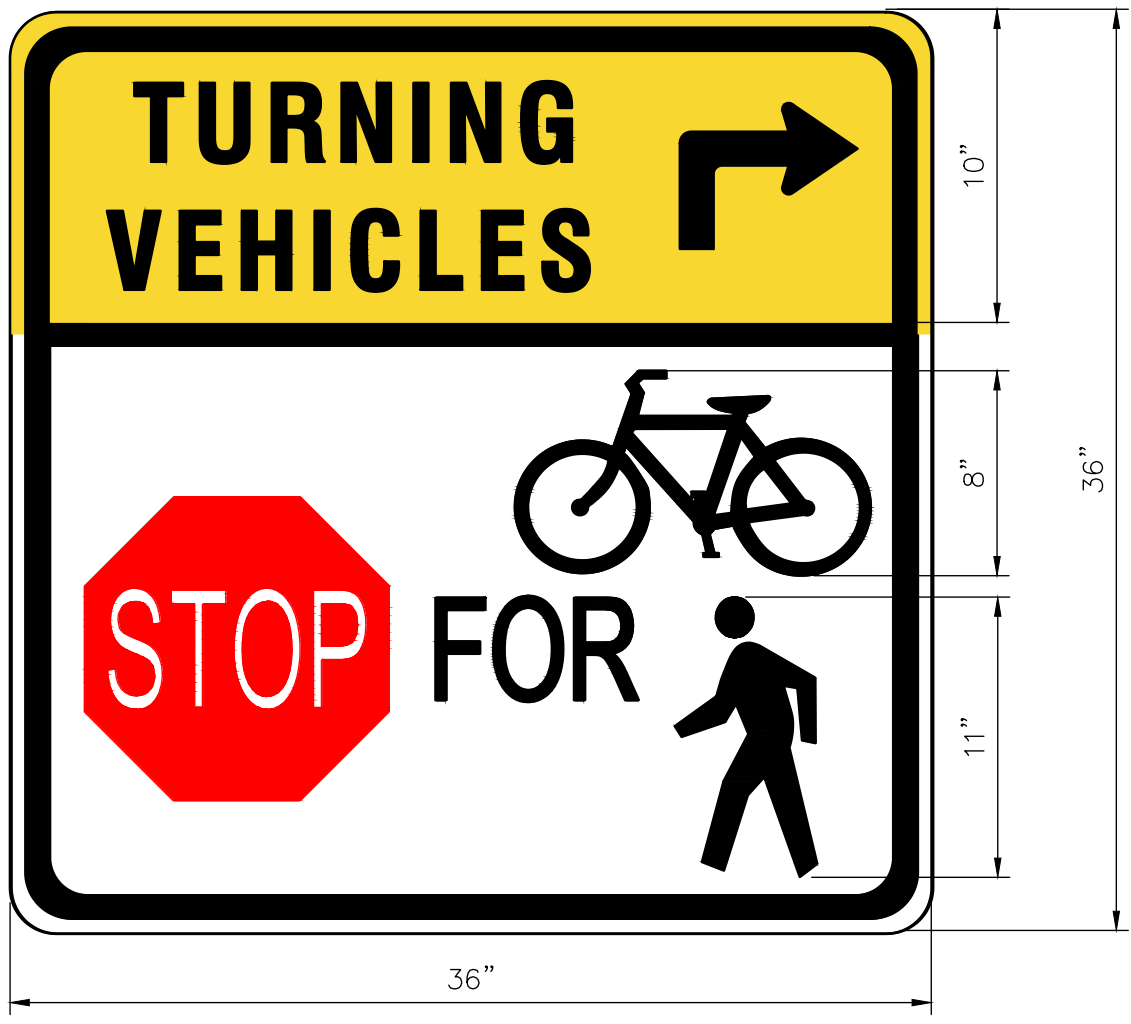


R10 – 15PBa



R9–8 (CoH)

NOTES:

1. USE OF CUSTOM SIGNS MUST BE PRE-APPROVED BY THE CITY TRAFFIC ENGINEER.
2. ALL DIMENSIONS ARE IN INCHES.

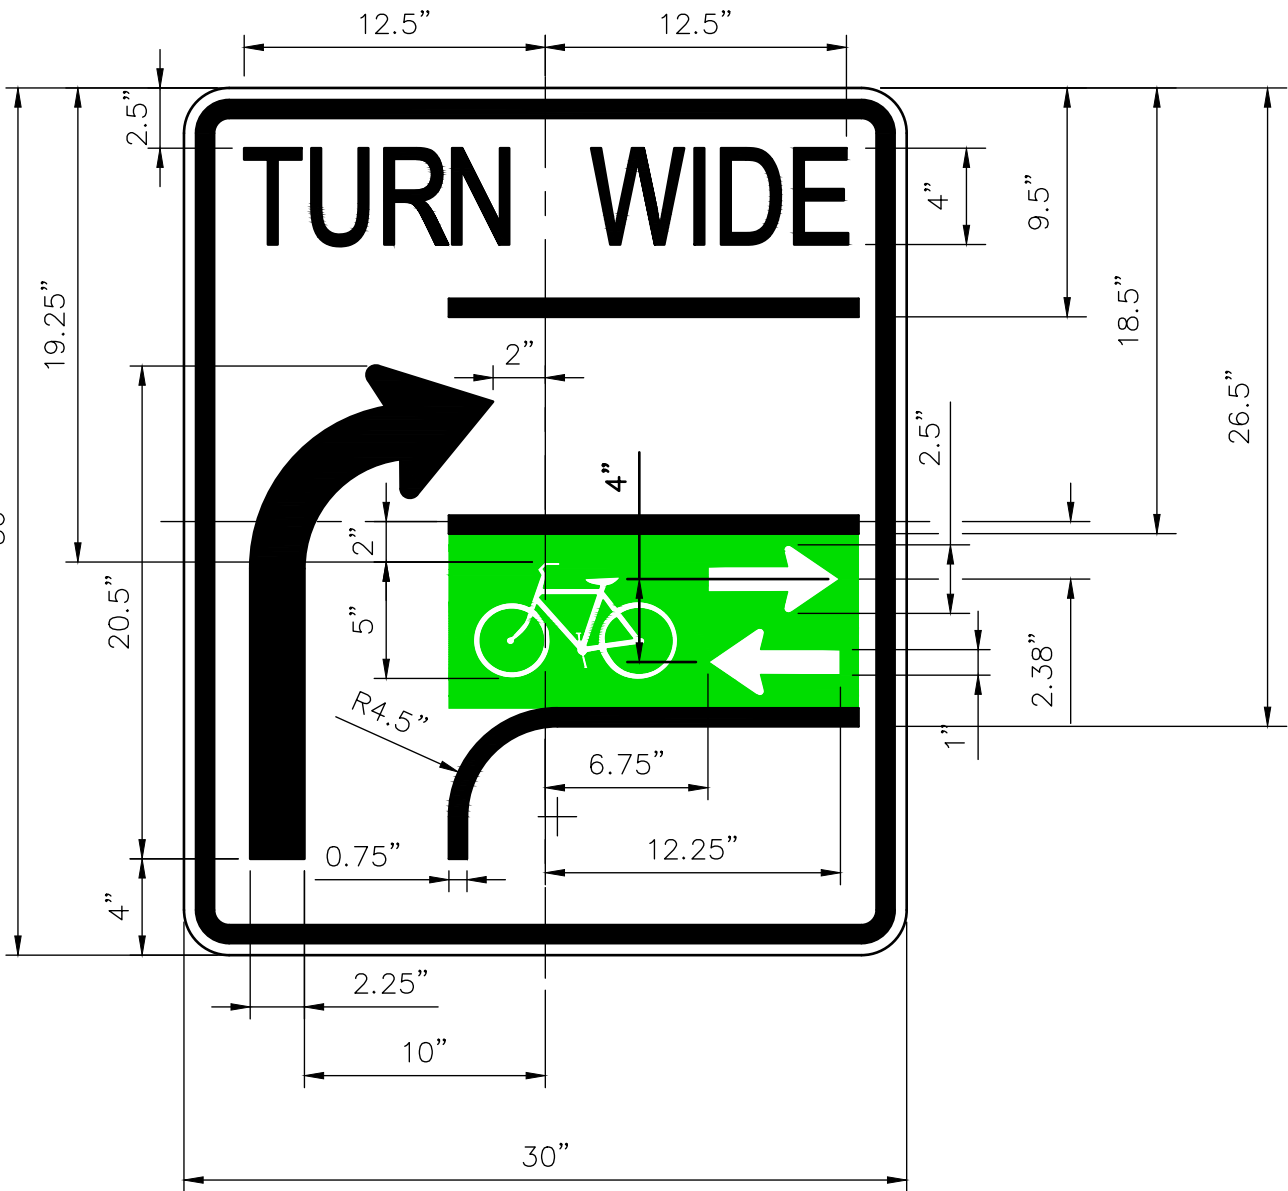


R3–8 (BIKE)

BACKGROUND – WHITE (RETROFLECTIVE)

SYMBOL – GREEN (RETROFLECTIVE)


LEGEND, BORDER – BLACK

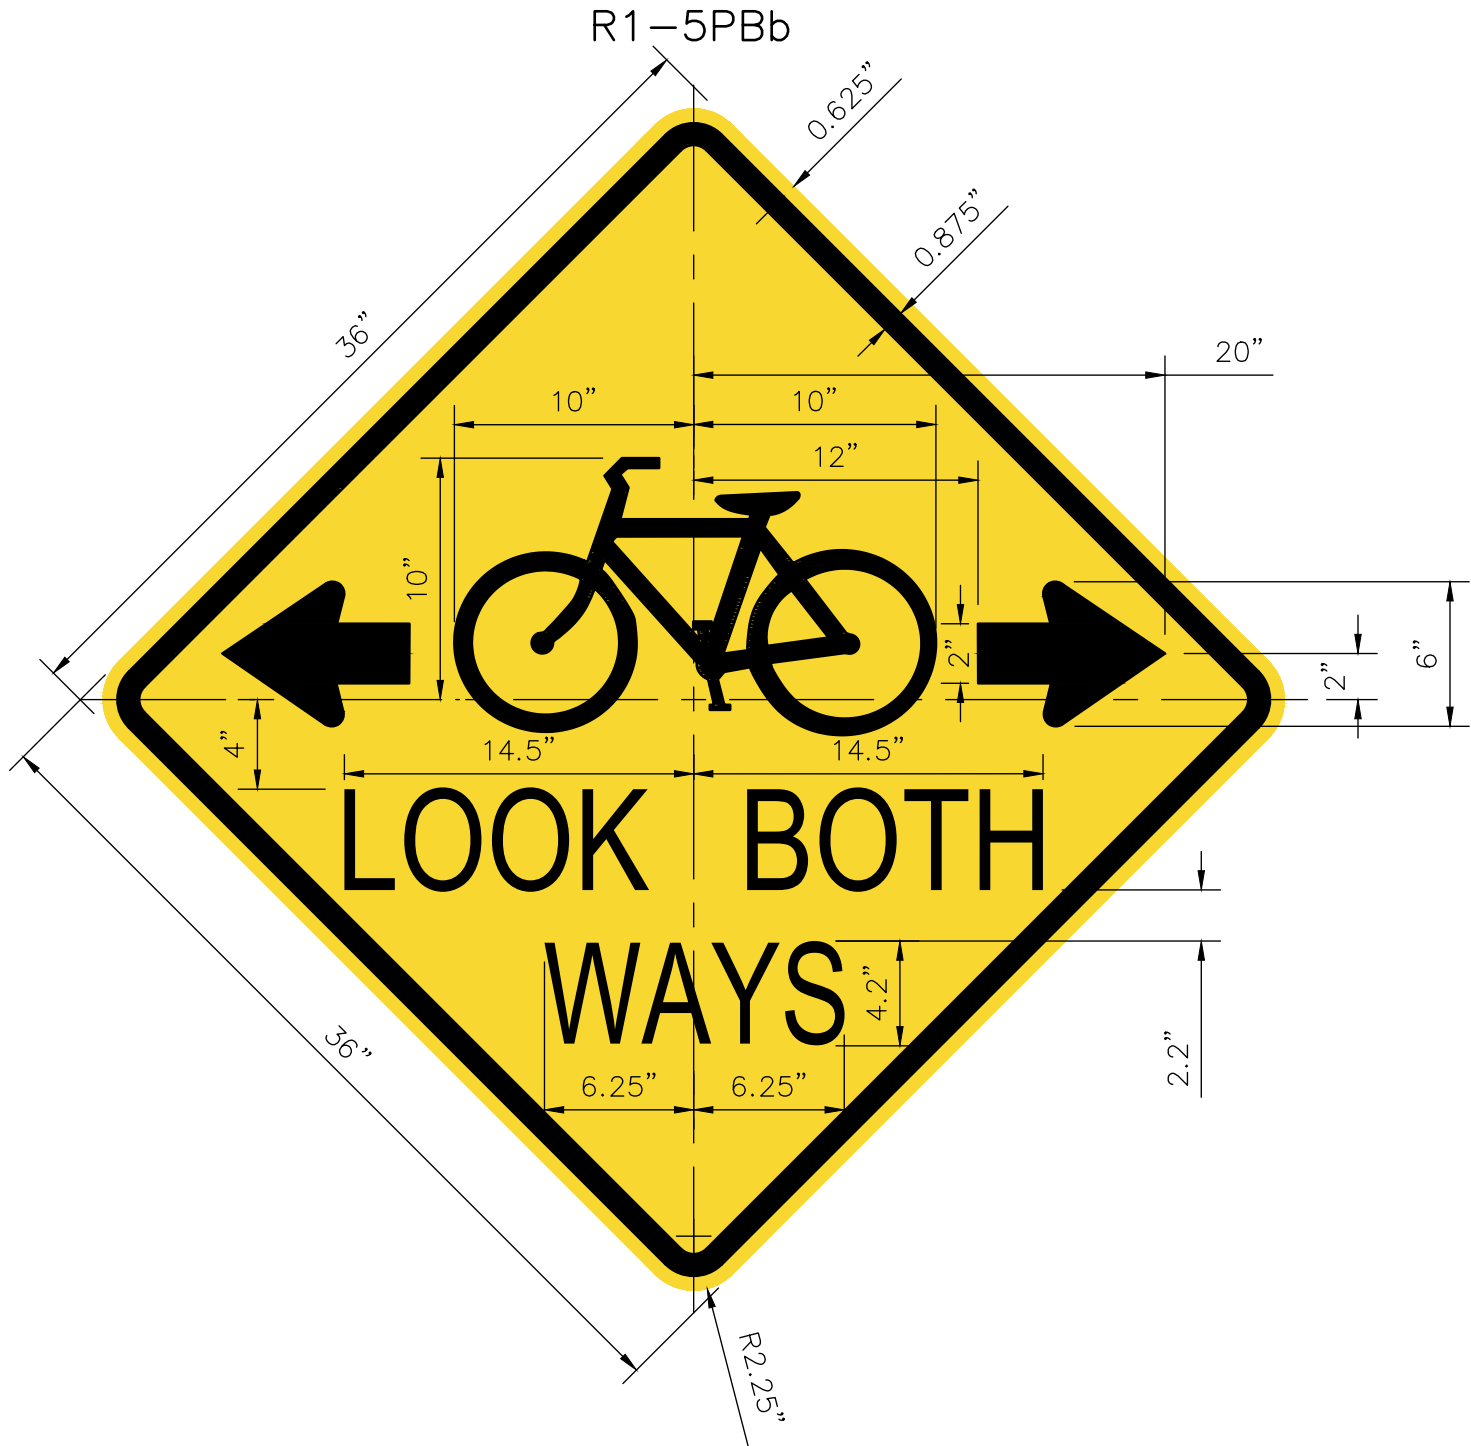

W4–4Pb (BIKE)

BACKGROUND – YELLOW (RETROFLECTIVE)

LEGEND, BORDER – BLACK

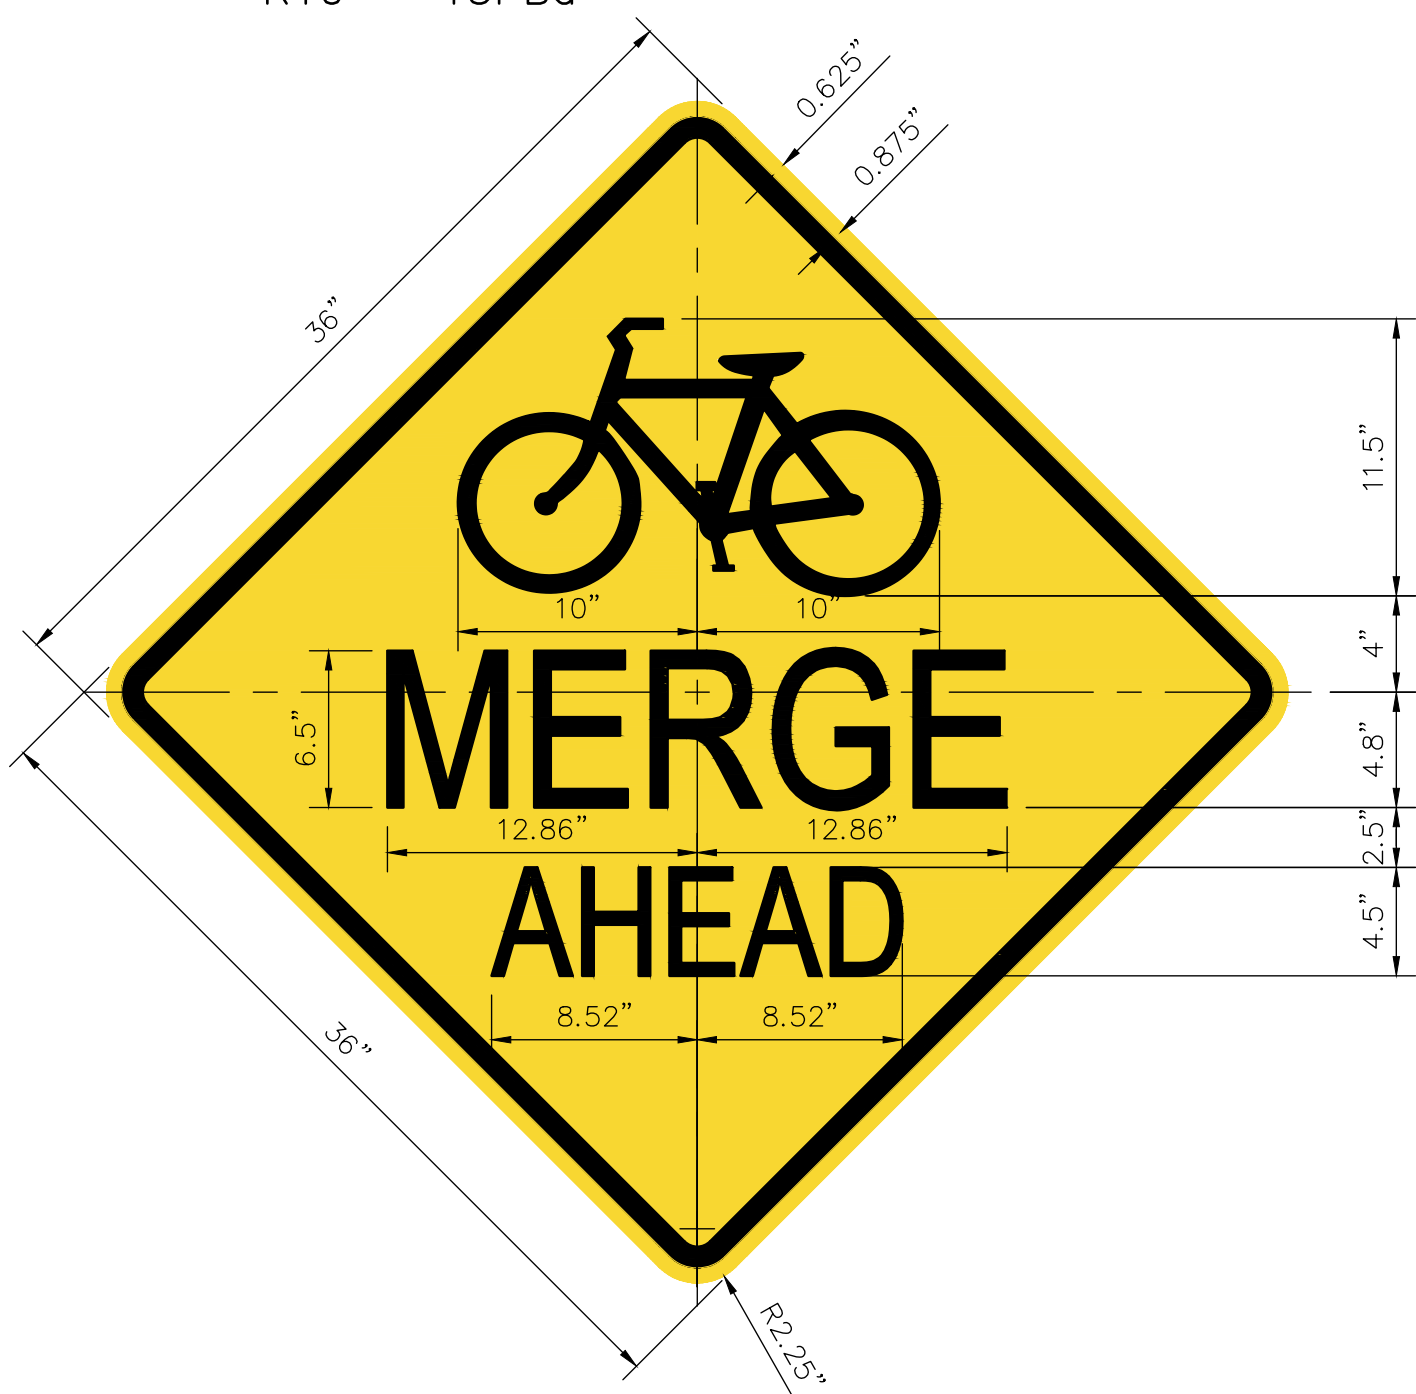

W11–1 (MERGE)

BACKGROUND – YELLOW (RETROFLECTIVE)

LEGEND, BORDER – BLACK

APPROVED BY: DocuSigned by: <i>Sulail Kanwar</i> 9EF980C0641F5478...	APPROVED BY: DocuSigned by: <i>KATHIE MAULLEN</i> 95A29EFD47584C0...
CITY ENGINEER	CITY TRAFFIC ENGINEER
APPROVED BY: DocuSigned by: <i>Carl Hallack</i> A58C410B72B3453	
DIRECTOR OF HOUSTON PUBLIC WORKS	
EFF DATE: NOV–27–2023	DWG NO: 01554–04

CITY OF HOUSTON
HOUSTON PUBLIC WORKS STANDARD

CUSTOM SIGNS

	FOR CITY OF HOUSTON USE ONLY
DRAWING SCALE	
NOT TO SCALE	