


DISCLAIMER:
THE USE OF THIS STANDARD IS GOVERNED BY THE TEXAS ENGINEERING PRACTICE ACT. THE DESIGN REQUIREMENTS ON THIS STANDARD DO NOT PURPORT TO ADDRESS ALL OF THE SAFETY CONCERNS ASSOCIATED WITH THEIR USE. THE ENGINEER OF RECORD (EOR) IS TO REVIEW THESE DESIGN REQUIREMENTS AND BY AUTHORIZING THEIR USE, ACCEPTS RESPONSIBILITY FOR THEIR APPLICABILITY, ADEQUACY AND SAFETY. NO WARRANTY OF ANY KIND IS MADE BY THE CITY OF HOUSTON FOR ANY PURPOSES WHATSOEVER. THE CITY OF HOUSTON ASSUMES NO RESPONSIBILITY FOR INCORRECT RESULTS OR DAMAGES RESULTING FROM ITS USE.

NOTES:

1. GIG E SYSTEM COMPONENT SCHEMATIC OVERVIEW.
2. ROAD REPRESENTATION IS NOT TO SCALE.
3. ALL ILLUSTRATED AERIAL CLEARANCES ARE PER NATIONAL ELECTRICAL CODE (N.E.C.)
4. GROUND HAS BEEN ILLUSTRATED AS TRANSPARENT TO VIEW SERVICE BOX & CONDUIT LOCATION.

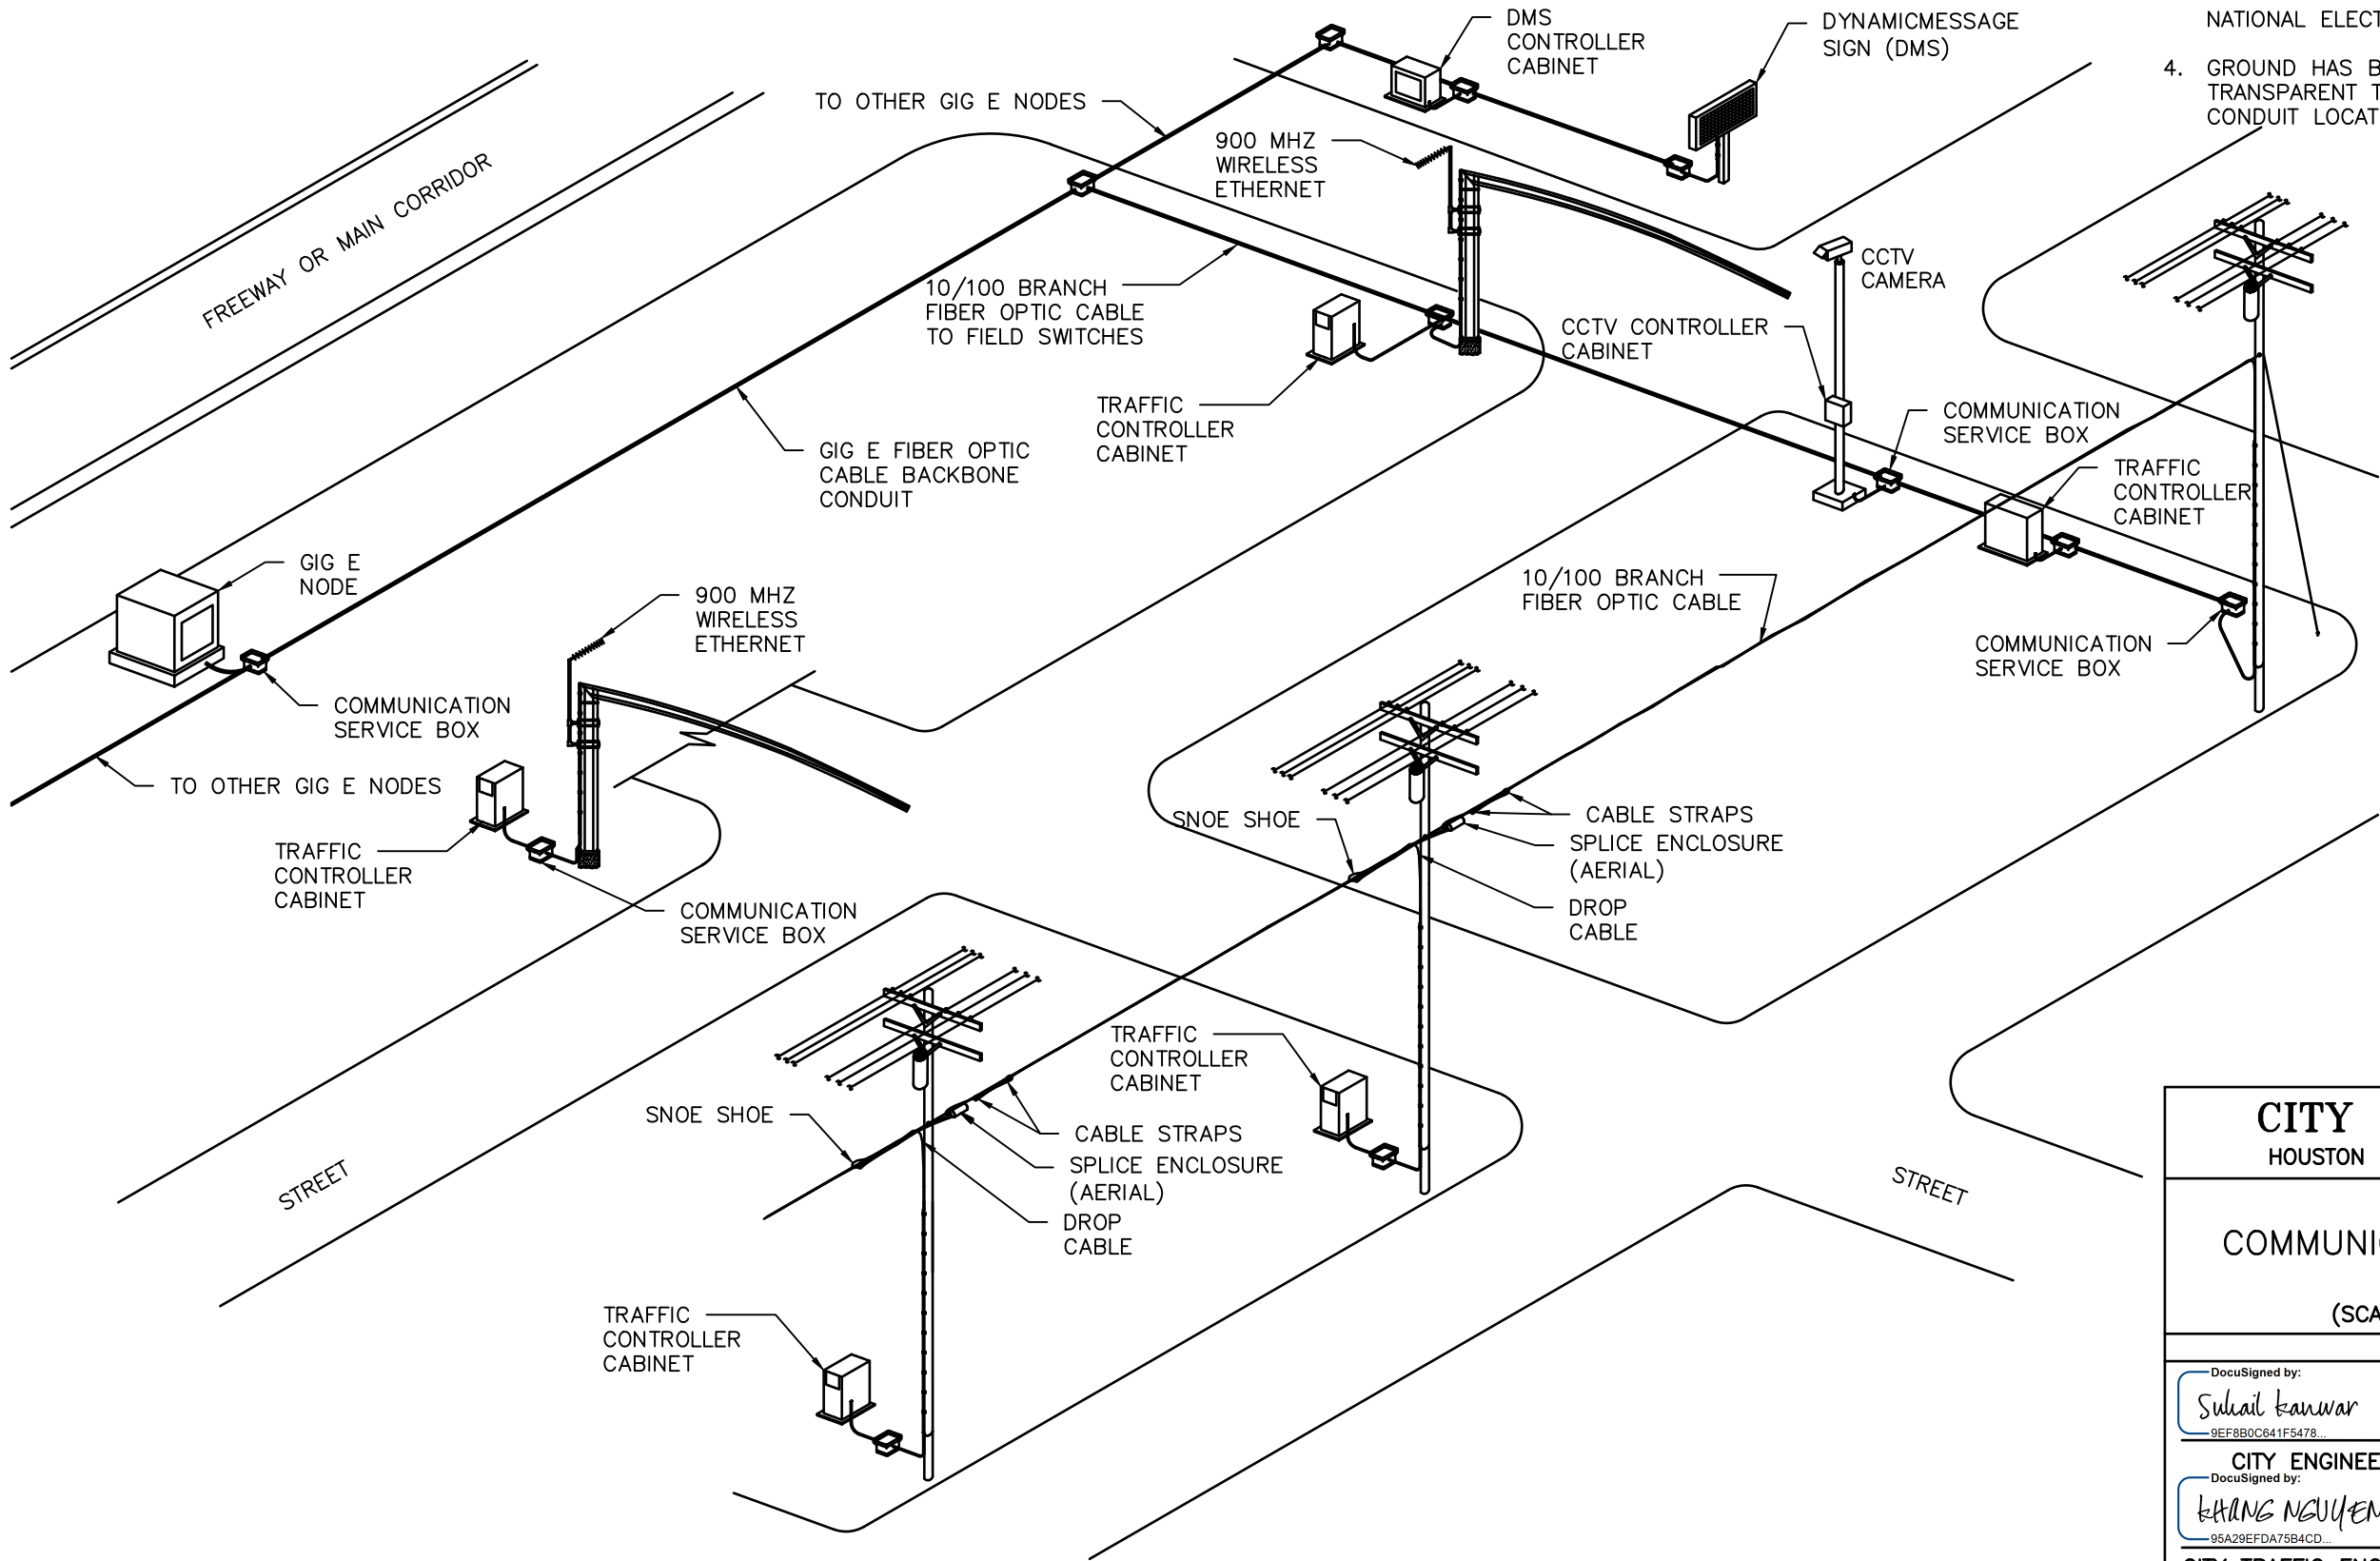

CITY OF HOUSTON HOUSTON PUBLIC WORKS STANDARD	
COMMUNICATIONS OVERVIEW	
(SCALE: NOT TO SCALE)	
APPROVED BY:	
DocuSigned by: <i>Sulail Kanwar</i> 9EF8B0C641F5478... CITY ENGINEER DocuSigned by: <i>Khang Nguyen</i> 95A29EFD75B4CD... CITY TRAFFIC ENGINEER	DocuSigned by: <i>Carol Haddock</i> A93C410B72B3453... DIRECTOR OF HPW
EFF DATE: NOV-27-2023	DWG NO: 16700-01