




DISCLAIMER: THE USE OF THIS STANDARD IS GOVERNED BY THE TEXAS ENGINEERING PRACTICE ACT. THE DESIGN REQUIREMENTS ON THIS STANDARD DO NOT PURPORT TO ADDRESS ALL OF THE SAFETY CONCERNS ASSOCIATED WITH THEIR USE. THE ENGINEER OF RECORD (EOR) IS TO REVIEW THESE DESIGN REQUIREMENTS AND BY AUTHORIZING THEIR USE, ACCEPTS RESPONSIBILITY FOR THEIR APPLICABILITY, ADEQUACY AND SAFETY. NO WARRANTY OF ANY KIND IS MADE BY THE CITY OF HOUSTON FOR ANY PURPOSES WHATSOEVER. THE CITY OF HOUSTON ASSUMES NO RESPONSIBILITY FOR INCORRECT RESULTS OR DAMAGES RESULTING FROM ITS USE.

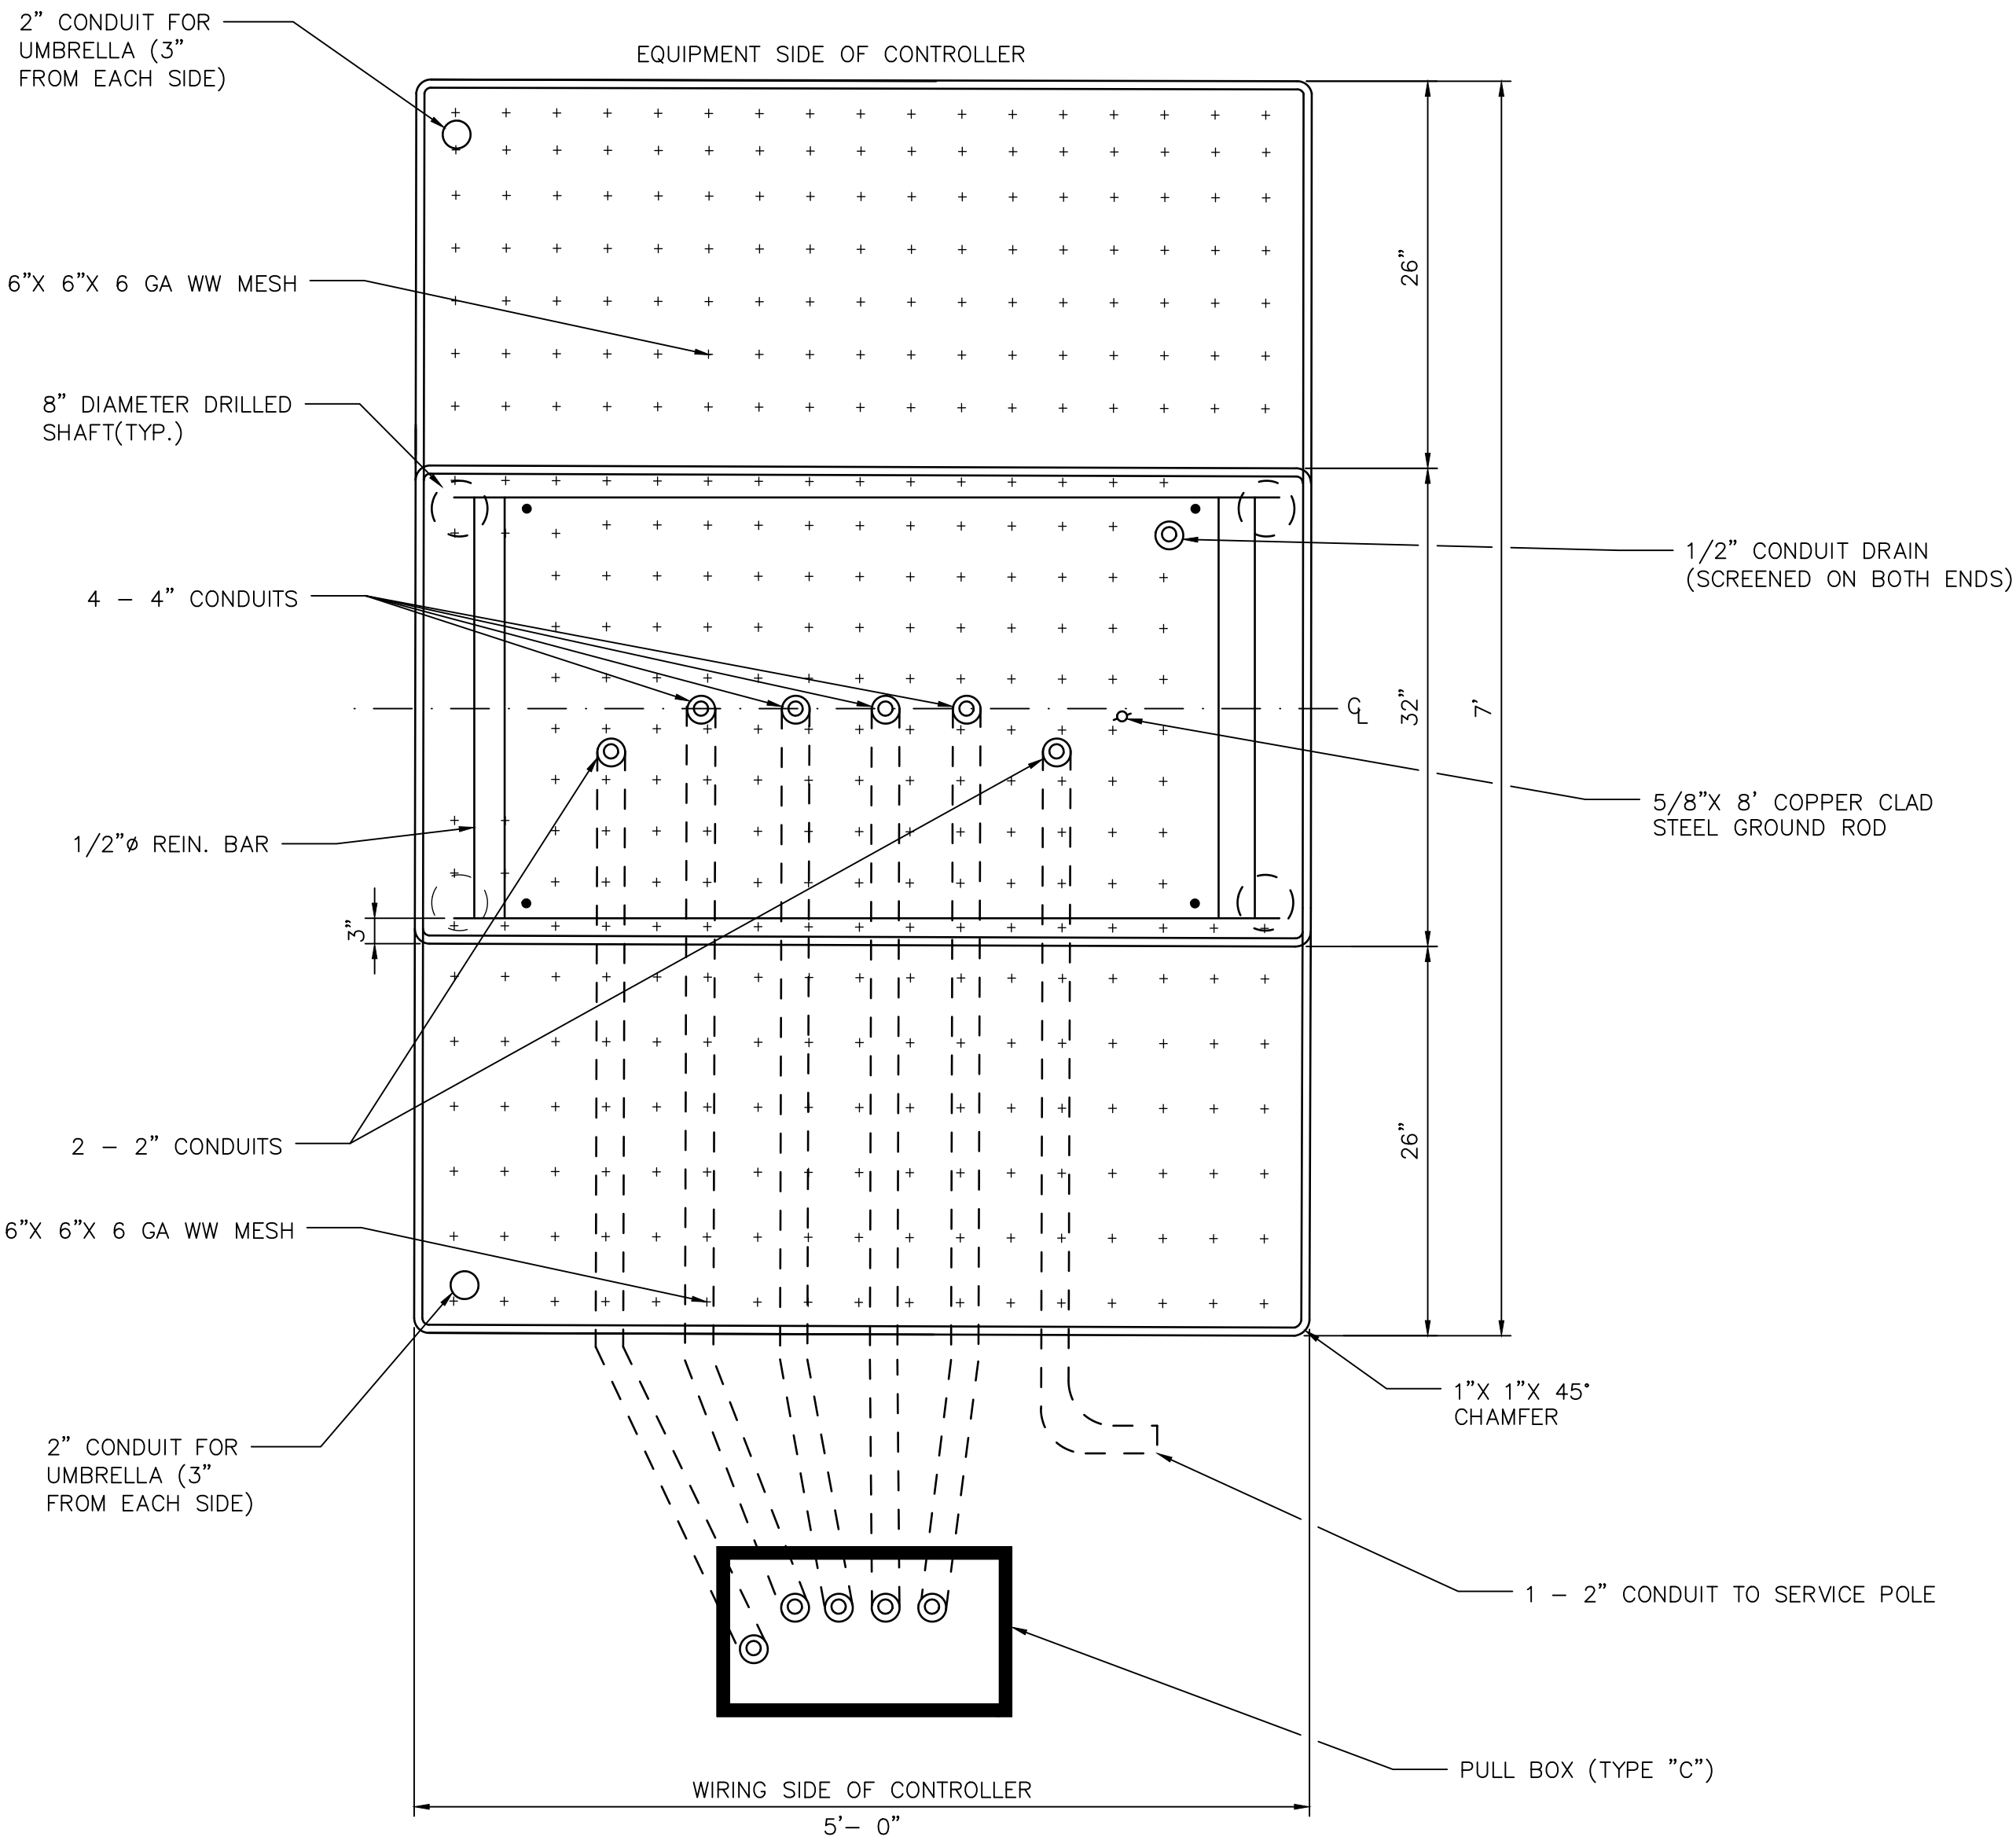

MODEL ITS 340 AND ACT 350i DETAIL
TOP VIEW

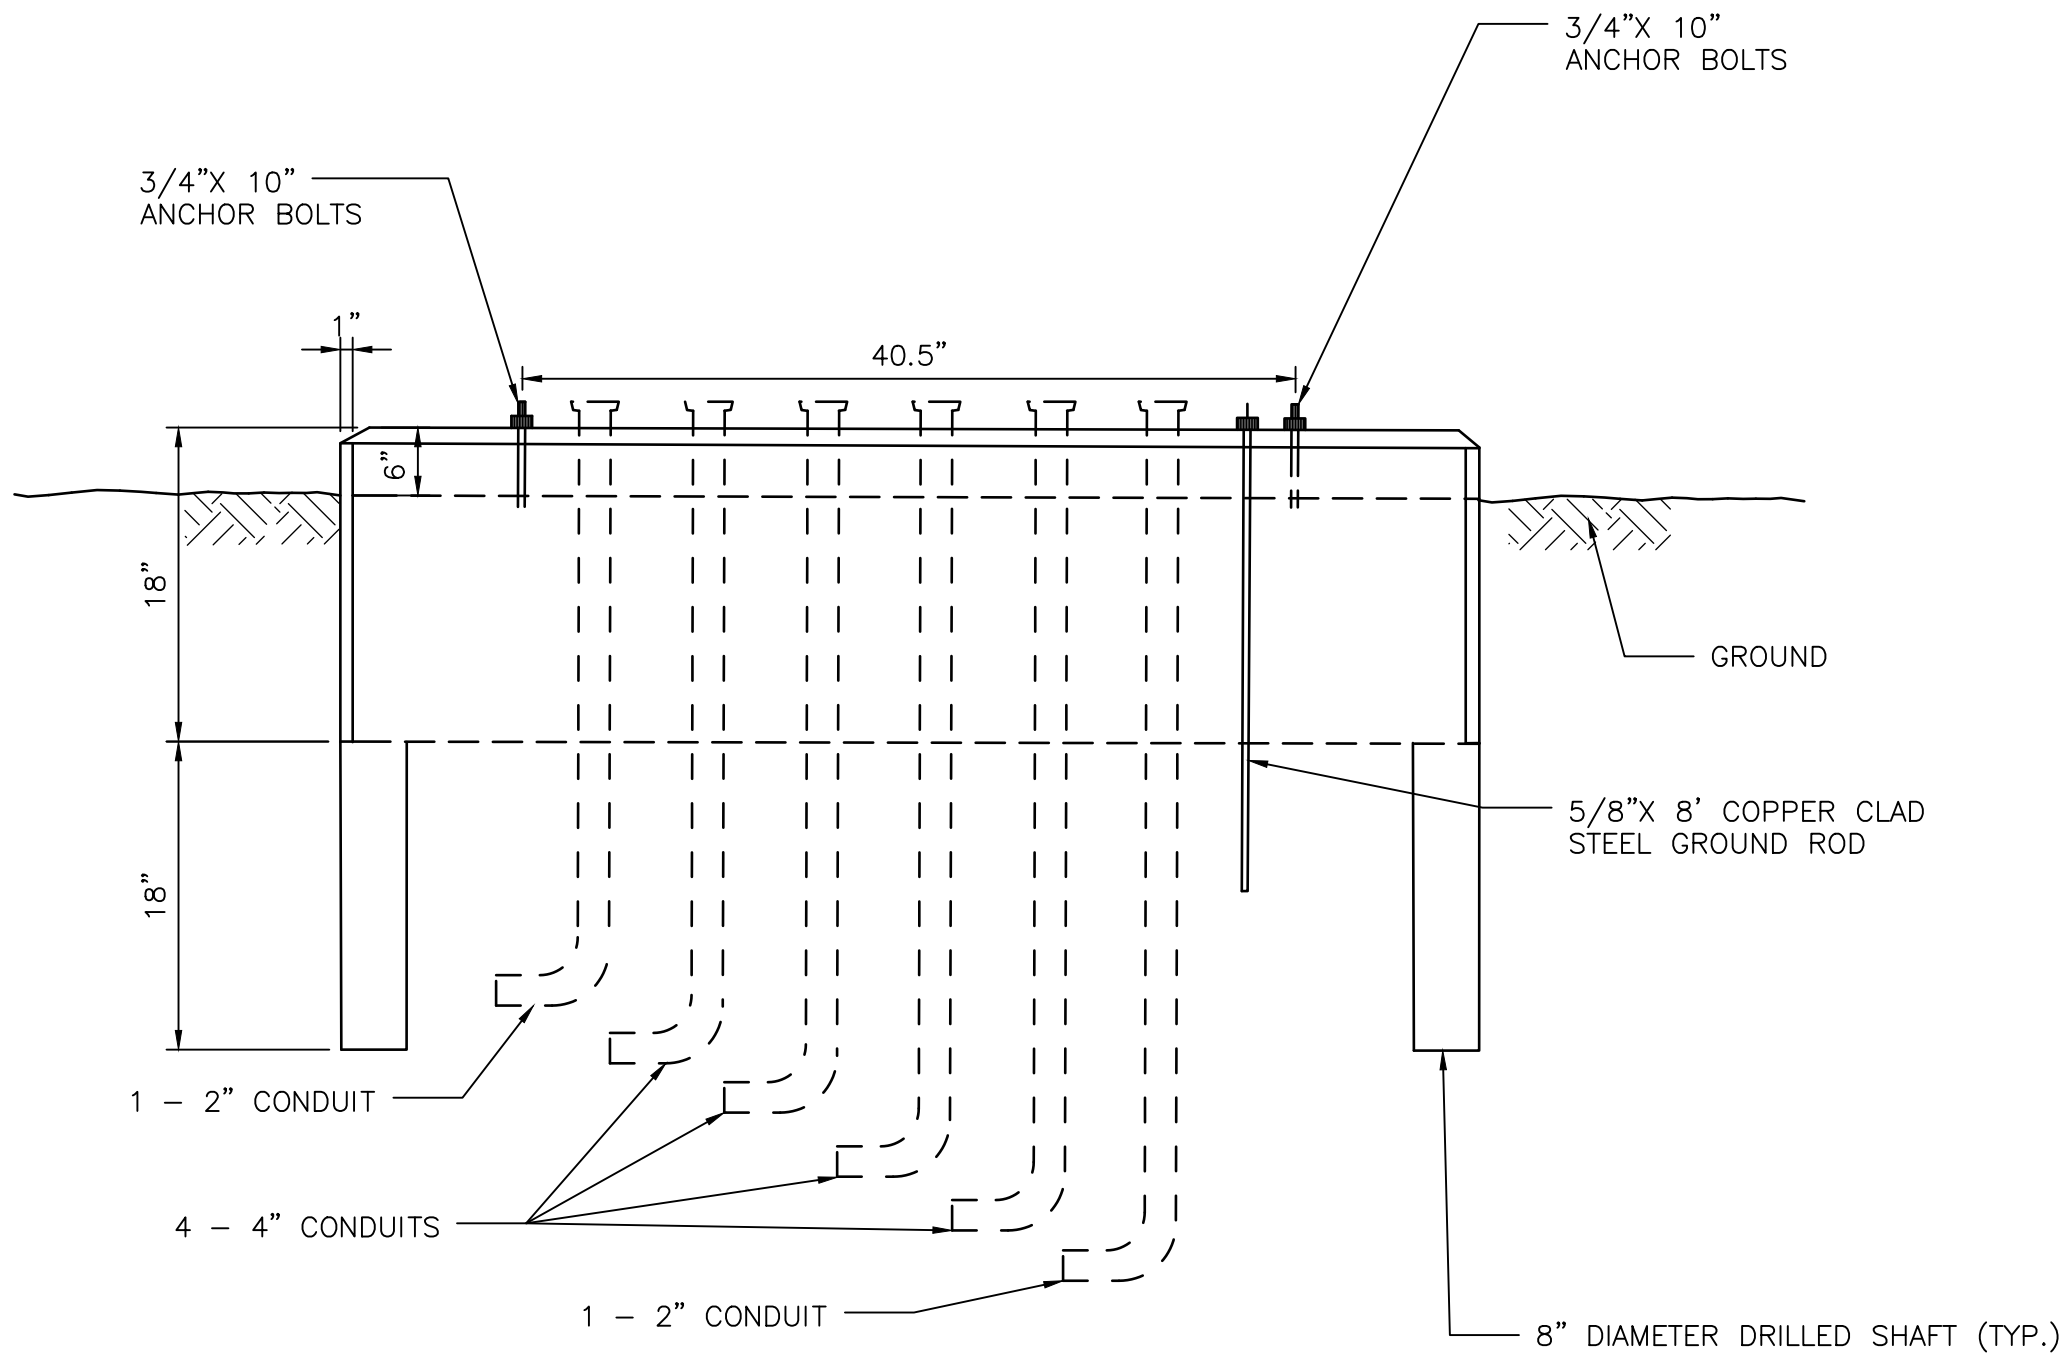

MODEL ITS 340 AND 350i DETAIL
FRONT VIEW

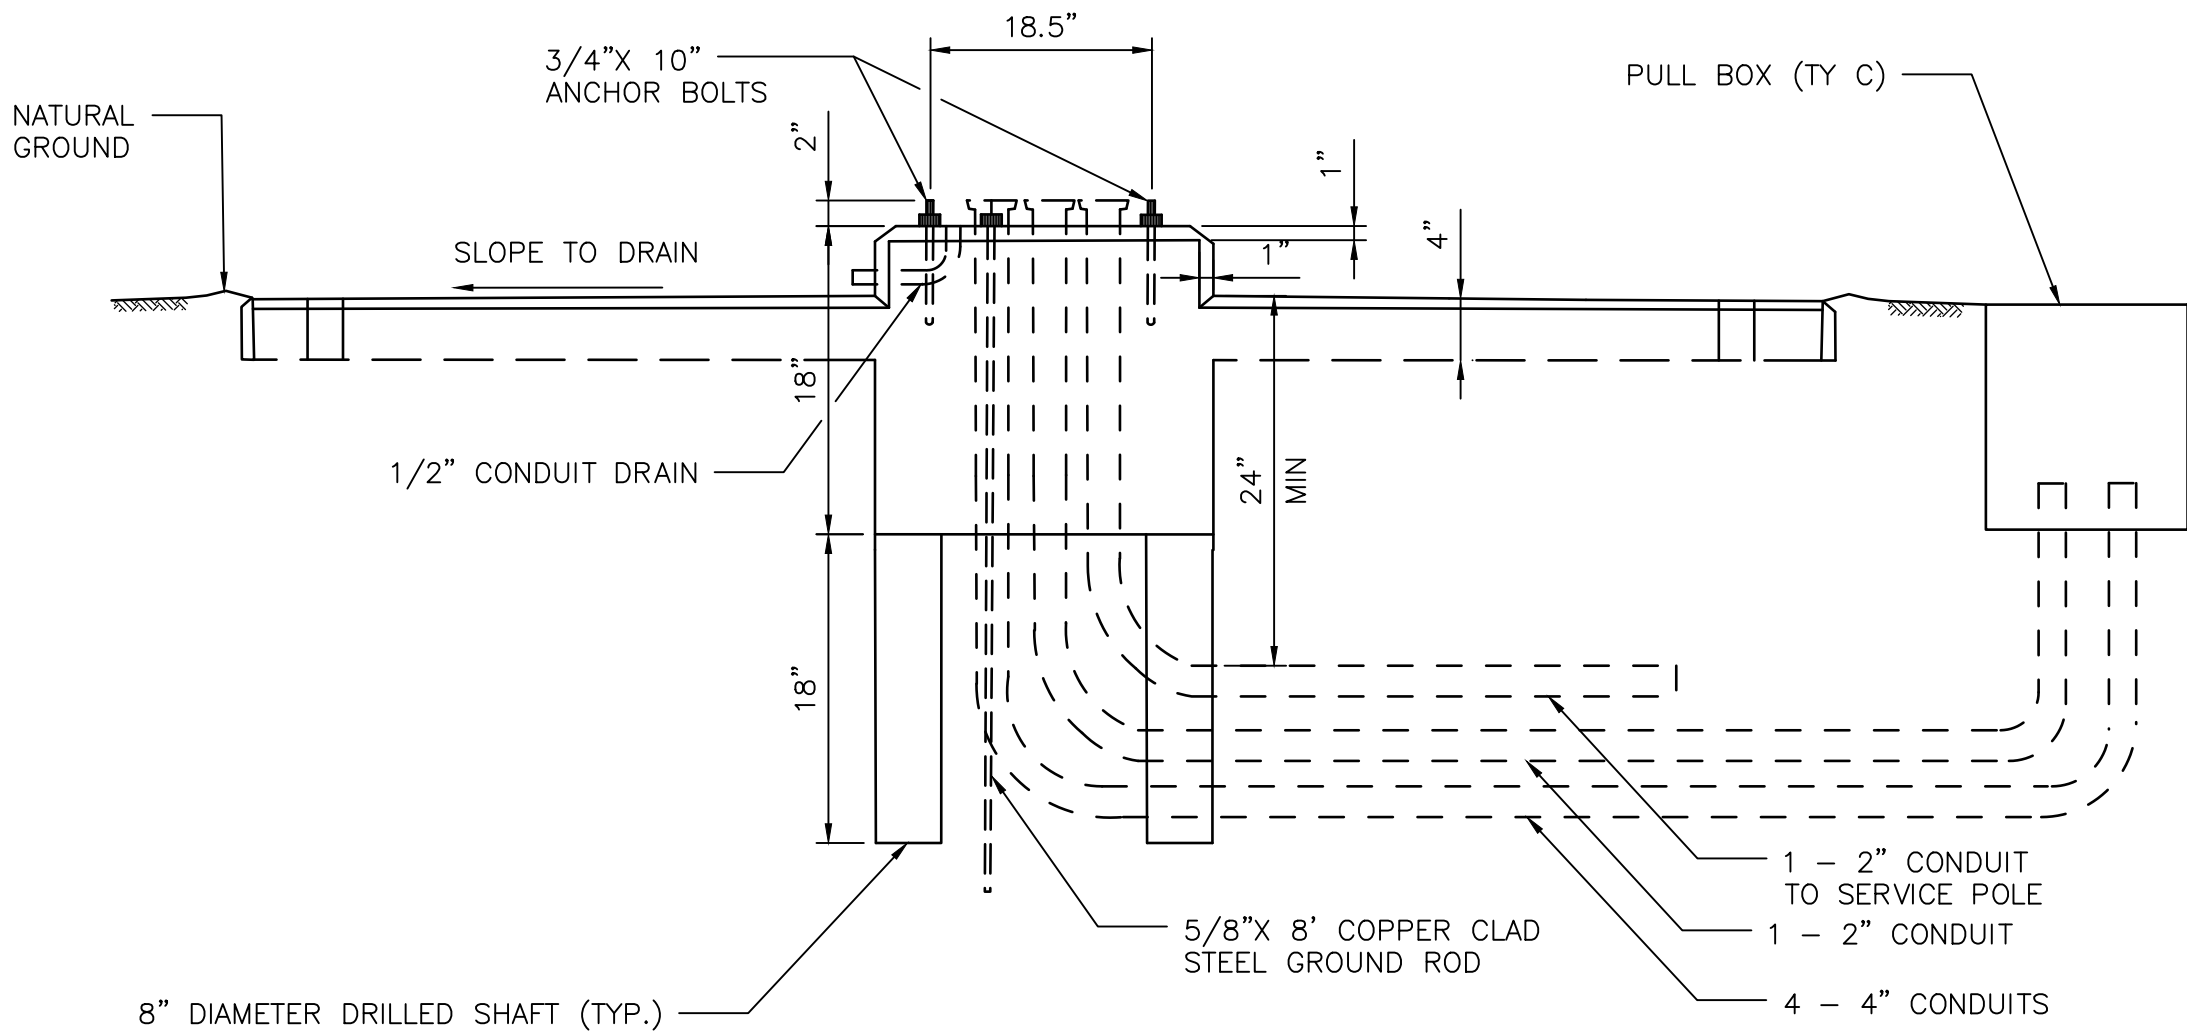

MODEL ITS 340 AND 350i DETAIL
SIDE VIEW

NOTES:

1. ALL CONCRETE TO BE IN ACCORDANCE WITH CITY OF HOUSTON SPECIFICATION SECTION 03310.
2. SET THE TOP OF THE STEP OF THE CONTROLLER FOUNDATION NO LOWER THAN THE LEVEL OF THE PAVEMENT SURFACE. ANY NECESSARY ADJUSTMENT SHALL BE APPROVED BY THE ENGINEER.
3. CENTER THE CABINET ON THE FOUNDATION.
4. THE FOUNDATION SHALL BE SUPPORTED BY UNDISTURBED SOIL OR BY SOIL THAT HAS BEEN COMPACTED TO 90% PROCTOR DENSITY IN 6" LIFTS.
5. ALL CONDUIT ELBOWS TO BE RGS.

APPROVED BY: DocuSigned by: <i>Sulail Kanwar</i> 9EF9B0C641F5478...	APPROVED BY: DocuSigned by: <i>KATHIE MAULLEN</i> 95A29EFDA75B4CD...
CITY ENGINEER	CITY TRAFFIC ENGINEER
APPROVED BY: DocuSigned by: <i>Carl Halladay</i> A98C410B72B3453	
DIRECTOR OF HOUSTON PUBLIC WORKS	
EFF DATE: NOV-27-2023	DWG NO: 16730-03
CITY OF HOUSTON HOUSTON PUBLIC WORKS STANDARD	
CONTROLLER FOUNDATIONS	
SHEET 3 OF 3	
FOR CITY OF HOUSTON USE ONLY	
DRAWING SCALE	
NOT TO SCALE	