



NOTES:

1. THERE ARE DIFFERENT OPTIONS FOR INSTALLATION OF FRAME AND GRATE. REFER TO COH STANDARD DETAIL 02082-14 PRECAST CONCRETE TOP SLAB LIDS FOR DIFFERENT OPTIONS.
2. THIS INLET MAY BE USED IN DRIVEWAYS, PARKING LOTS, SMALL AREAS (CURB AND GUTTER SYSTEM NOT AVAILABLE AREAS). THIS INLET SHALL NOT BE USED ON TRAVEL LANES.

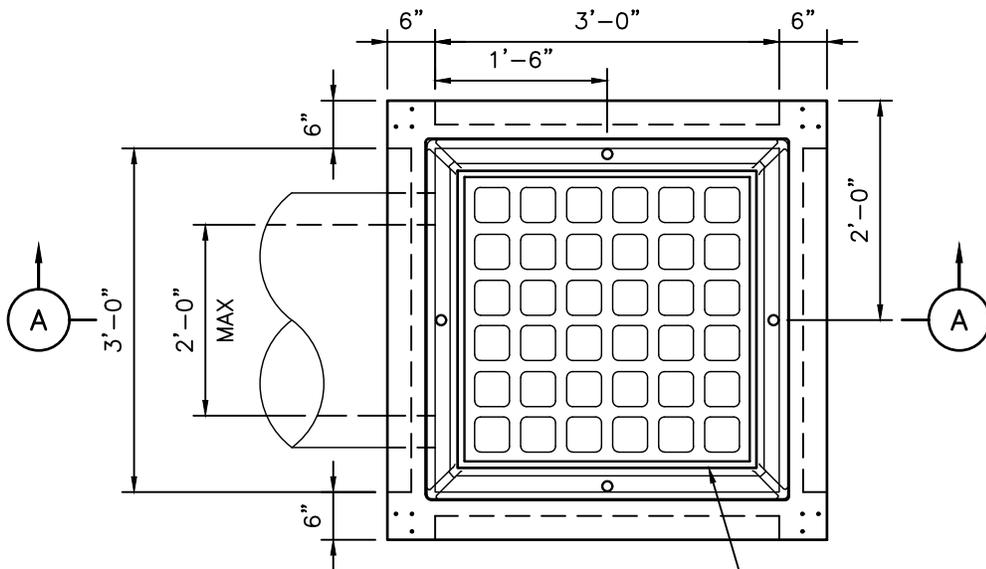

PLAN VIEW

REFER TO STD. DETAIL 02090-07 FOR FRAME & GRATE DETAILS. SEE NOTE 1

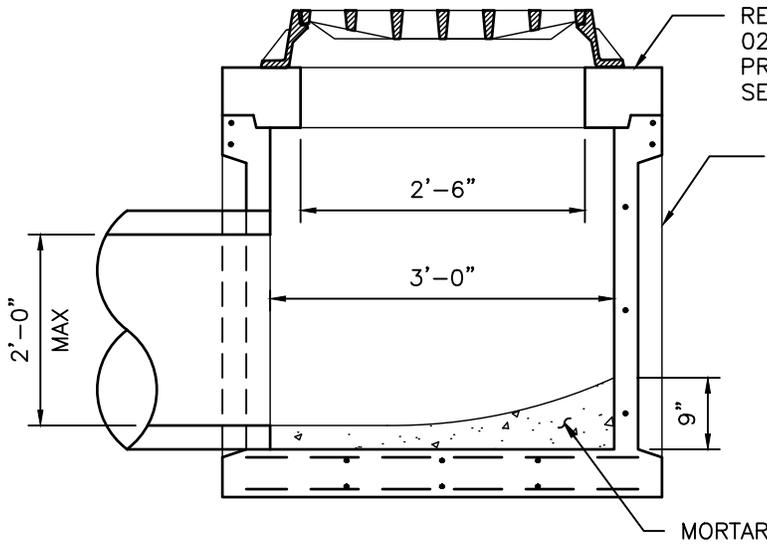

SECTION A-A

SHIP LOOSE FRAME AND GRATE OPTION (STYLE SH SHOWN)

* SEE NOTE 1

REFER TO STD. DETAIL 02082-14 FOR PRECAST SLAB LID. SEE NOTE 1

REFER TO STD. DETAIL 02082-13 FOR PRECAST BASE AND FOUNDATION DETAIL

MORTAR

DISCLAIMER: THE USE OF THIS STANDARD IS GOVERNED BY THE TEXAS ENGINEERING PRACTICE ACT. THE DESIGN REQUIREMENTS ON THIS STANDARD DO NOT PURPORT TO ADDRESS ALL OF THE SAFETY CONCERNS ASSOCIATED WITH THEIR USE. THE ENGINEER OF RECORD (EOR) IS TO REVIEW THESE DESIGN REQUIREMENTS AND BY AUTHORIZING THEIR USE, ACCEPTS RESPONSIBILITY FOR THEIR APPLICABILITY, ADEQUACY AND SAFETY. NO WARRANTY OF ANY KIND IS MADE BY THE CITY OF HOUSTON FOR ANY PURPOSES WHATSOEVER. THE CITY OF HOUSTON ASSUMES NO RESPONSIBILITY FOR INCORRECT RESULTS OR DAMAGES RESULTING FROM ITS USE.

APPROVED BY:

Signed by: 
1BE8B22072F84DC...

CITY ENGINEER

Signed by: 
BE463EF0DF454EB...

DIRECTOR OF HPW

CITY OF HOUSTON
HOUSTON PUBLIC WORKS STANDARD

PRECAST CONCRETE STORM SEWER INLET TYPE "A"

(SCALE: NOT TO SCALE)

EFF DATE: MAR-02-2026 | DWG NO: 02633-01