


DISCLAIMER: THE USE OF THIS STANDARD IS GOVERNED BY THE TEXAS ENGINEERING PRACTICE ACT. THE DESIGN REQUIREMENTS ON THIS STANDARD DO NOT PURPORT TO ADDRESS ALL OF THE SAFETY CONCERNS ASSOCIATED WITH THEIR USE. THE ENGINEER OF RECORD (EOR) IS TO REVIEW THESE DESIGN REQUIREMENTS AND BY AUTHORIZING THEIR USE, ACCEPTS RESPONSIBILITY FOR THEIR APPLICABILITY, ADEQUACY AND SAFETY. NO WARRANTY OF ANY KIND IS MADE BY THE CITY OF HOUSTON FOR ANY PURPOSES WHATSOEVER. THE CITY OF HOUSTON ASSUMES NO RESPONSIBILITY FOR INCORRECT RESULTS OR DAMAGES RESULTING FROM ITS USE.

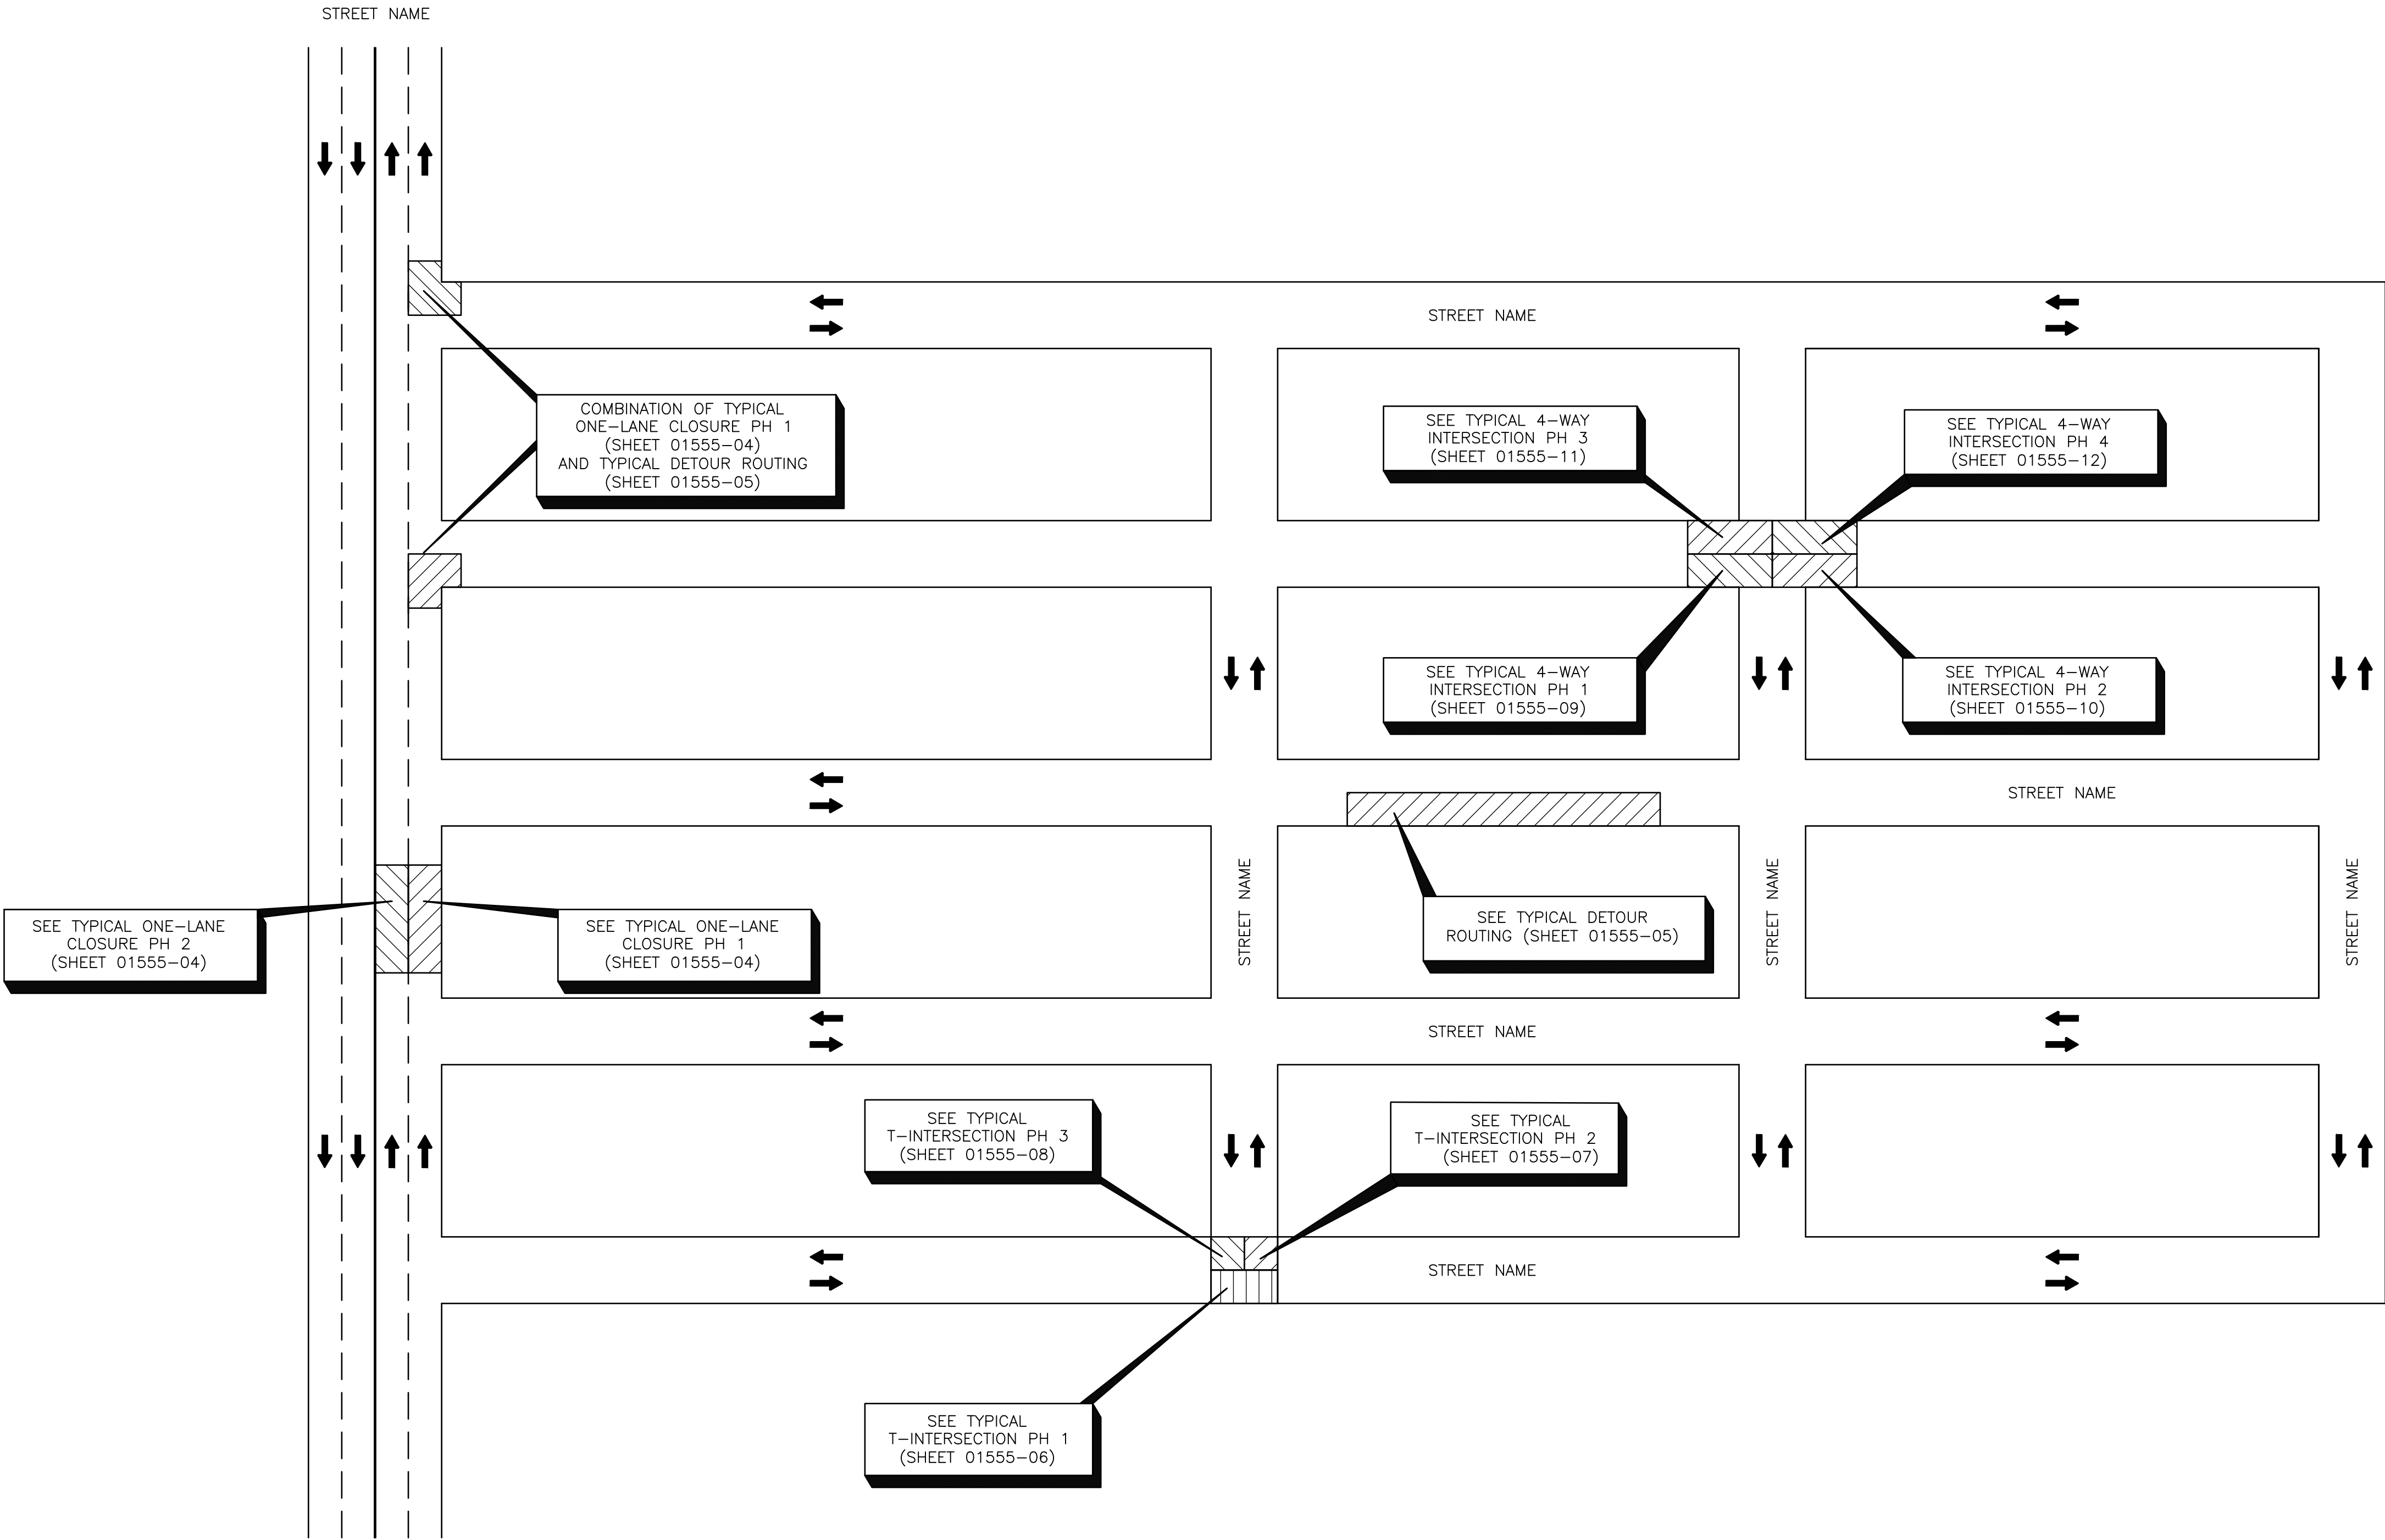

APPROVED BY: <div>DocuSigned by: Sukail Kanwar 9EF9B0C0641F5478...</div>	APPROVED BY: <div>DocuSigned by: KATHING NAUJEN 95A29EFDA75B4CDD...</div>
CITY ENGINEER	CITY TRAFFIC ENGINEER
APPROVED BY: <div>DocuSigned by: Carl Halladay A98CA10872B3453</div>	
DIRECTOR OF HOUSTON PUBLIC WORKS	
EFF DATE: NOV-27-2023	DWG NO: 01555-02
CITY OF HOUSTON HOUSTON PUBLIC WORKS STANDARD	
TCP OVERALL TRAFFIC CONTROL LAYOUT	
	FOR CITY OF HOUSTON USE ONLY
DRAWING SCALE	
NOT TO SCALE	