


DocuSign Envelope ID: CB71C116-B716-4899-ASEE-0D2F2CC55AF6

DISCLAIMER: THE USE OF THIS STANDARD IS GOVERNED BY THE TEXAS ENGINEERING PRACTICE ACT. THE DESIGN REQUIREMENTS ON THIS STANDARD DO NOT PURPORT TO ADDRESS ALL OF THE SAFETY CONCERNS ASSOCIATED WITH THEIR USE. THE ENGINEER OF RECORD (EOR) IS TO REVIEW THESE DESIGN REQUIREMENTS AND BY AUTHORIZING THEIR USE, ACCEPTS RESPONSIBILITY FOR THEIR APPLICABILITY, ADEQUACY AND SAFETY. NO WARRANTY OF ANY KIND IS MADE BY THE CITY OF HOUSTON FOR ANY PURPOSES WHATSOEVER. THE CITY OF HOUSTON ASSUMES NO RESPONSIBILITY FOR INCORRECT RESULTS OR DAMAGES RESULTING FROM ITS USE.


A



ROAD
WORK
AHEAD

CW20-1


T



ONE LANE
ROAD
AHEAD

CW20-4

U




CW20-7

D

END
ROAD WORK

G20-2

M

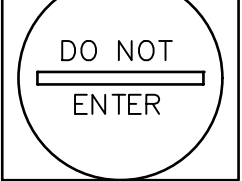


DO NOT
ENTER

R5-1


N


ROAD
CLOSED


R11-2

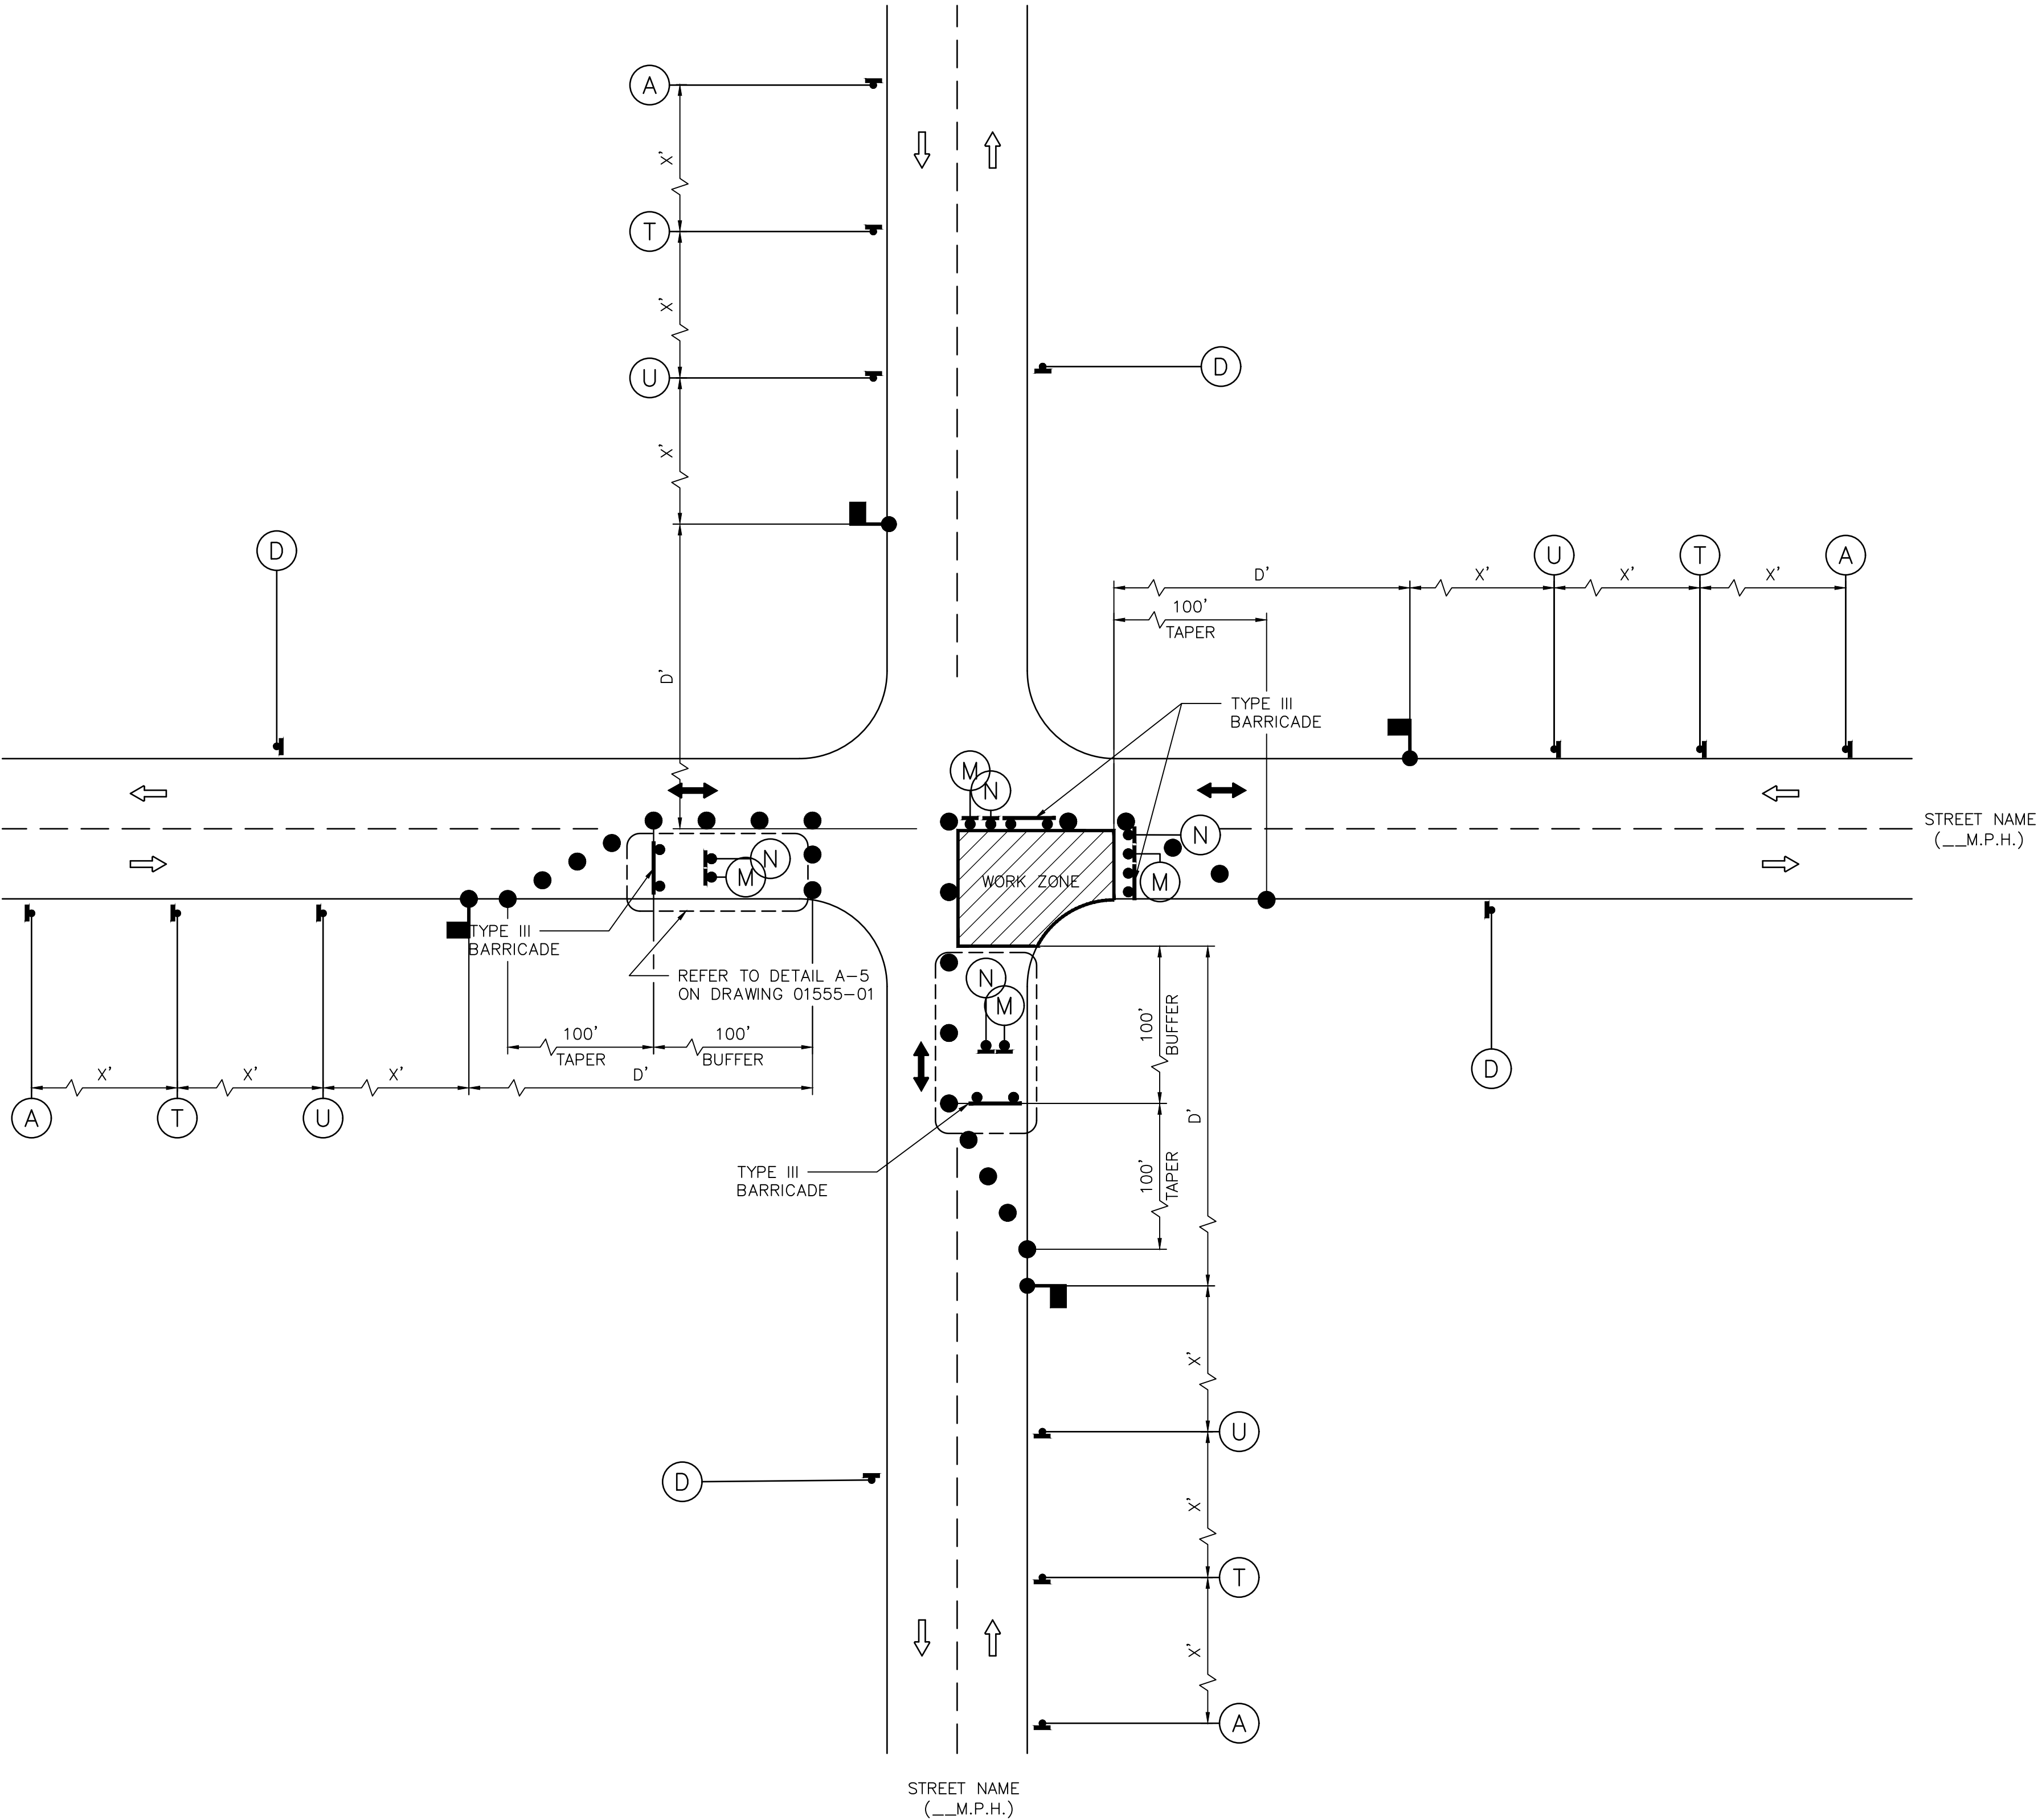



LEGEND:


SIGN


FLAGGER


APPROVED CHANNELIZATION
DEVICE

BARRICADE

FLASHING ARROW PANEL

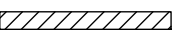AREA UNDER CONSTRUCTION

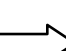EXISTING TRAVEL WAY

TRAFFIC CONTROL PLAN
DETOUR TRAVEL WAY

NOTES:

- MINOR WORK AND DAYTIME OPERATIONS ONLY.
- REFER TO PROJECT SPECIFIC TRAFFIC CONTROL PLANS FOR MAJOR OPERATIONS AND OVERNIGHT LANE CLOSURES.
- FOR DIMENSIONS REFER TO SHEET 01555-01.
- INSTALL FLASHERS ON DRUMS WHERE REQUIRED AND APPROVED BY CITY TRAFFIC ENGINEER.
- MAX. 100' WORK ZONE AT A TIME.

APPROVED BY:	APPROVED BY:
<div><div>DocuSigned by:</div><div>Sulail Kanwar</div><div>BEF9B0C641F5478...</div></div>	<div><div>DocuSigned by:</div><div>BAHNG NGUYEN</div><div>95A29EFDA75B4CD...</div></div>
CITY ENGINEER	CITY TRAFFIC ENGINEER
APPROVED BY:	
<div><div>DocuSigned by:</div><div>Carl Halliwell</div><div>A98C410B72B3453</div></div>	
DIRECTOR OF HOUSTON PUBLIC WORKS	
EFF DATE: NOV-27-2023	DWG NO: 01555-10
<div>CITY OF HOUSTON</div> <div>HOUSTON PUBLIC WORKS STANDARD</div>	
TCP TYPICAL CONSTRUCTION ZONE AT A 4-WAY INTERSECTION (LOW VOLUME TRAFFIC) PHASE 2 OF 4	
	FOR CITY OF HOUSTON USE ONLY
DRAWING SCALE	
NOT TO SCALE	