
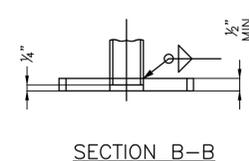
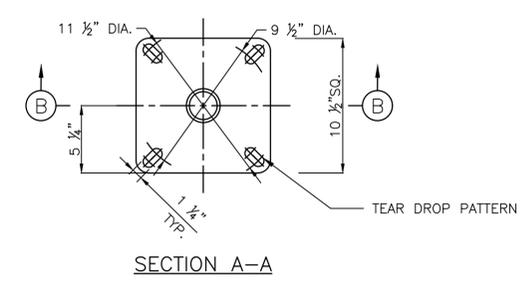
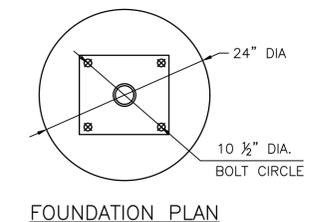
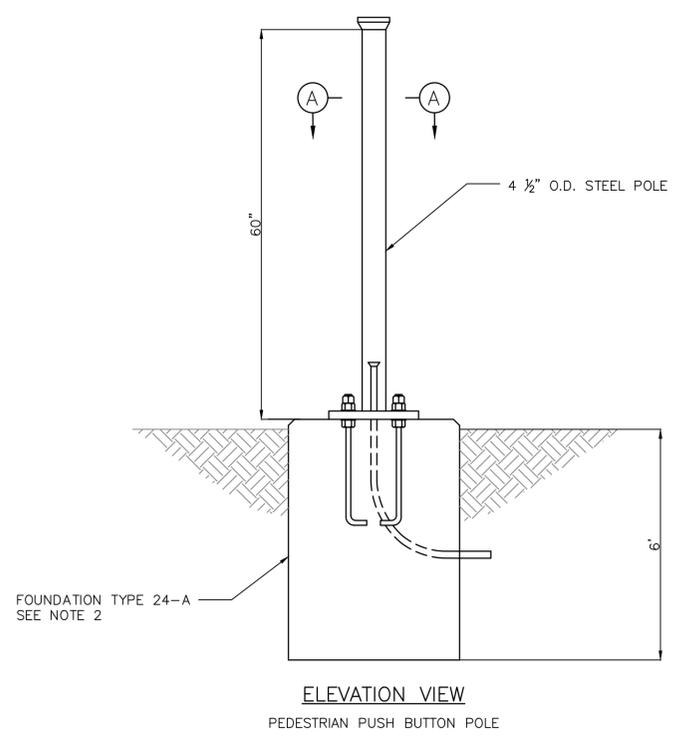
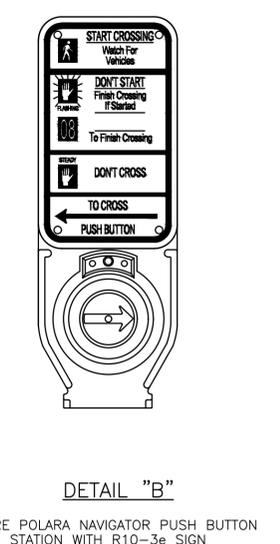
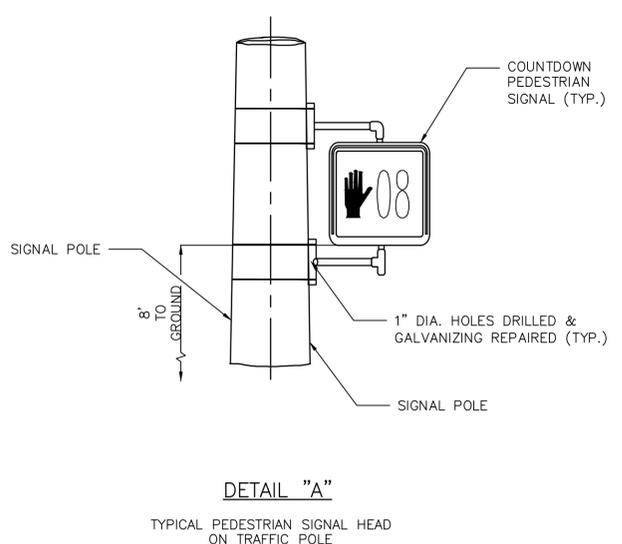


DISCLAIMER: THIS STANDARD IS GOVERNED BY THE TEXAS ENGINEERING PRACTICE ACT. THE DESIGN REQUIREMENTS ON THIS STANDARD DO NOT PURPORT TO ADDRESS ALL OF THE SAFETY CONCERNS ASSOCIATED WITH THE USE OF THIS STANDARD. THE ENGINEER OF RECORD (EOR) IS TO REVIEW THESE DESIGN REQUIREMENTS AND BY AUTHORIZING THEIR USE, ACCEPTS RESPONSIBILITY FOR THEIR APPLICABILITY, ADEQUACY AND SAFETY. NO WARRANTY OF ANY KIND IS MADE BY THE CITY OF HOUSTON FOR ANY PURPOSES WHATSOEVER. THE CITY OF HOUSTON ASSUMES NO RESPONSIBILITY FOR INCORRECT RESULTS OR DAMAGES RESULTING FROM ITS USE.

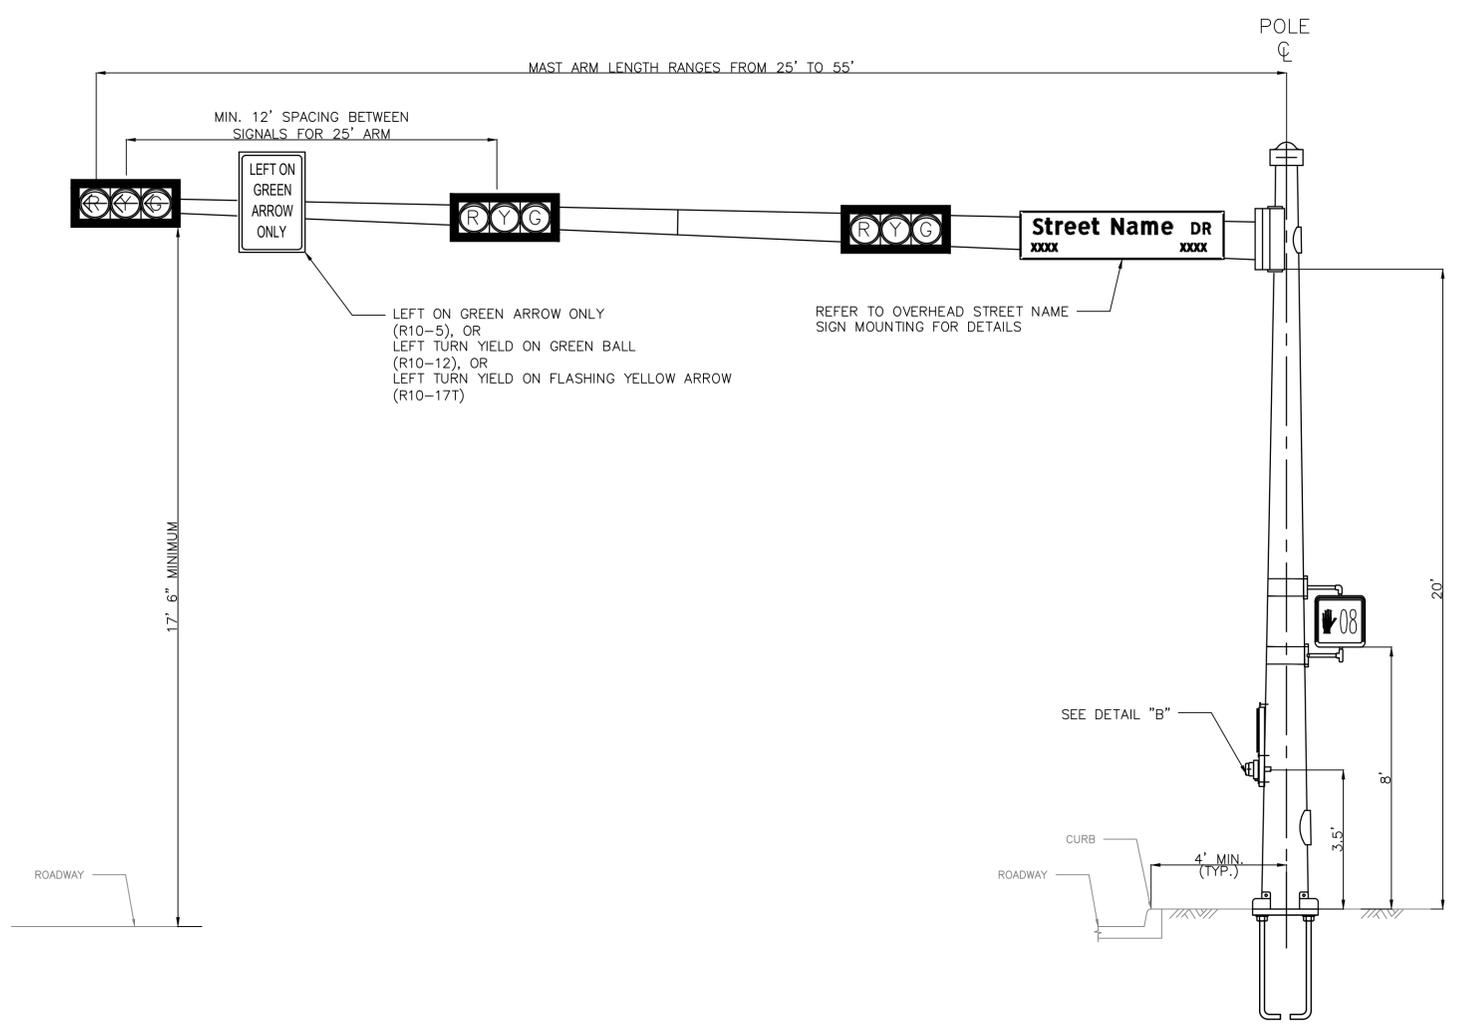

- NOTE:**
1. ALL MATERIALS AND CONSTRUCTION SHALL CONFORM TO THE REQUIREMENTS STATED ON CITY OF HOUSTON STANDARD DETAIL 02465-02 "PEDESTAL/PUSH BUTTON POLE DRILLED SHAFT FOUNDATION".
  2. REFER TO CITY OF HOUSTON STANDARD DETAIL 02465-02 "PEDESTAL/PUSHBUTTON POLE DRILLED SHAFT FOUNDATION" FOR ANCHOR BOLT DETAILS.

APPROVED BY: DocuSigned by: <i>Suhail Kanwar</i> 9EF800C41F5478	APPROVED BY: DocuSigned by: <i>KATHING NAUJEN</i> 9EAD7EFDA75B4C0
CITY ENGINEER	CITY TRAFFIC ENGINEER
APPROVED BY: DocuSigned by: <i>Carl Stallard</i> A58CA1087253453	
DIRECTOR OF HOUSTON PUBLIC WORKS	
EFF DATE: NOV-27-2023	DWG NO: 02582-01

<b>CITY OF HOUSTON</b> HOUSTON PUBLIC WORKS STANDARD	
TYPICAL MAST ARM/POLE FIXTURE CONFIGURATION	
FOR CITY OF HOUSTON USE ONLY	
DRAWING SCALE	
NOT TO SCALE	